


07PD081

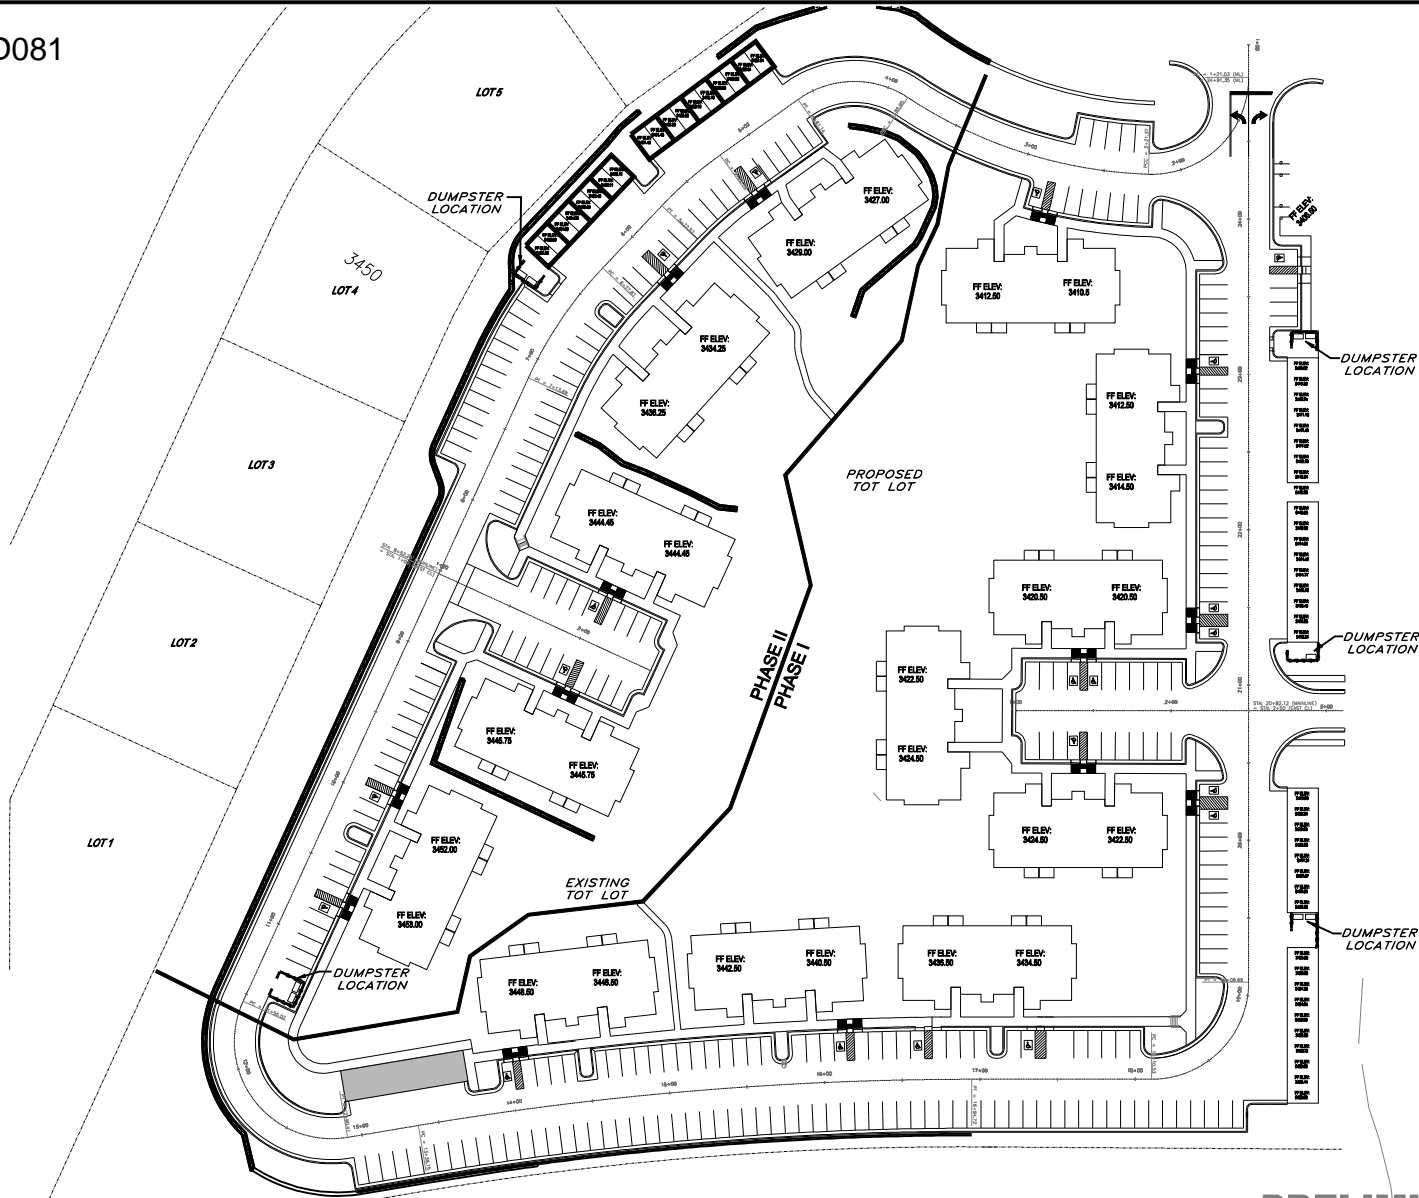

FILE LOCATION: 1389-ED1-DUMPSTER.DGN DRAWN BY: RJD


EAGLE RIDGE PRD AMENDMENT

JOB NUMBER: 07.1389.001
DATE: 1/1/08

NO.	DESCRIPTION	DATE

TITLE
DUMPSTER AND TOT LOT LOCATIONS
 SHEET
1 OF 1

PRELIMINARY
NOT FOR CONSTRUCTION

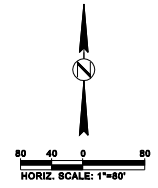

517 7th street rapid city sd 57701
 ph: 605.342.9470 fax: 605.342.2377
 www.4front.biz
4FRONT
 DESIGN INC.
 ARCHITECTURE | ENGINEERING
 CSI SURVEYING

Copyright 2007. All rights reserved. No part of this document may be reproduced in any form or by any means without permission from Fourfront Design, Inc.