



RECEIVED

DEC 14 2007



Rapid City Growth Management Department

WILLIAMS & ASSOCIATES ARCHITECTURE, INC.



124 E. Colorado Blvd., Suite 2A, Spearhead, South Dakota 57701
Phone 605.632.2800 Email: ksworche@williamsarch.com Fax: 605.642.1119

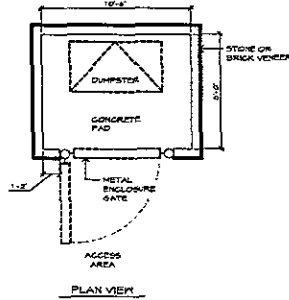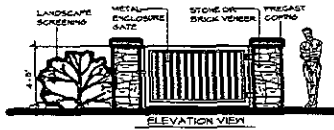



DUMPSTER ENCLOSURE
SCALE 1/4" = 1'-0"

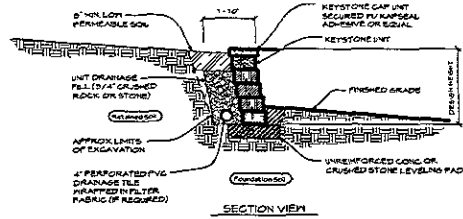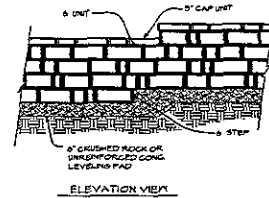

RETAINING WALL DETAIL
SCALE 1/2" = 1'-0"

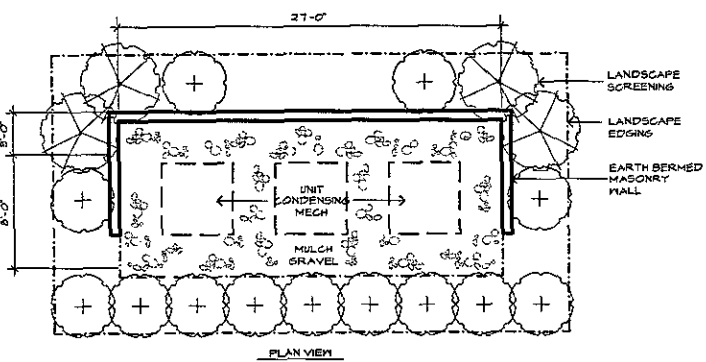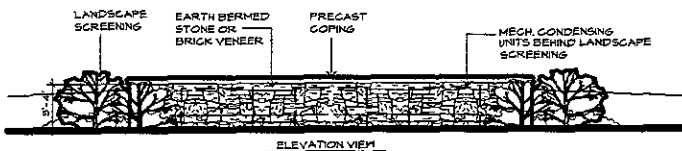

MECHANICAL ENCLOSURE
SCALE 1/4" = 1'-0"

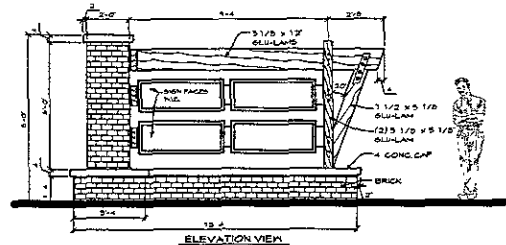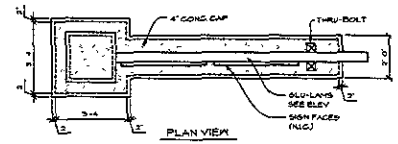

BUILDING IDENTIFICATION SIGN 'B'
SCALE 3/8" = 1'-0"

Project Title
FOUNDERS PARK III

RAPID CITY, SOUTH DAKOTA 57701

PROJECT NO. 07-20
480
REVISED 12-14-07
SHEET NO. DD 12-0-01
OF 01

Sheet Title
SIGN DETAILS
DUMPSTER &
MECHANICAL
ENCLOSURE
DETAILS

Sheet Number
A-4.1