



A SITE SECTION: WAL-MART ←→ EAST CANYON
SCALE: 3/32"=1'-0"

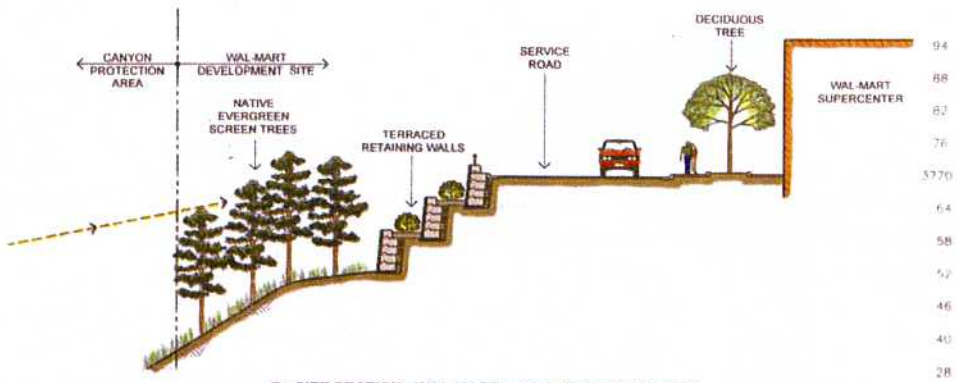

B SITE SECTION: WAL-MART ←→ NORTHEAST CANYON
SCALE: 3/32"=1'-0"

WAL-MART SuperCenter
Rapid City, South Dakota

PROJECT NO. R09-246
FILE NAME: RD15WAL-SMART
DATE: FEB. 21, 2007

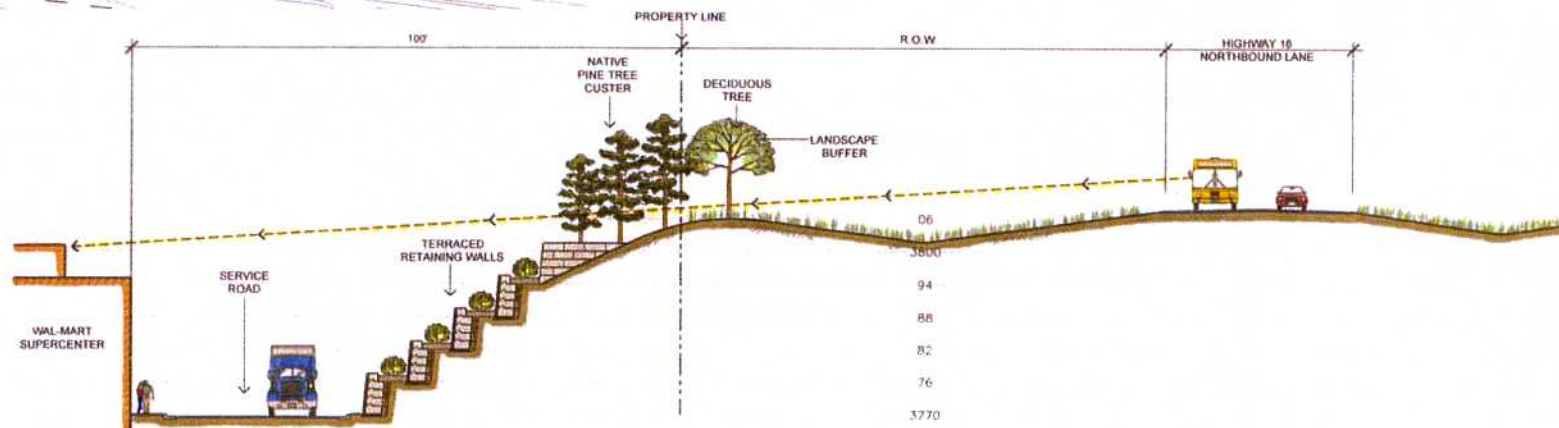

C SITE SECTION: WAL-MART ←→ EAST CANYON
SCALE: 3/32"=1'-0"