

JOINS 951

JOINS 949

JOINS 955

DRAWN BY: A. Blansett  
 LAST WOI: 760  
 LAST REV: May 8, 2007  
 FILE NAME: WREA Subdivision Mapbook GIS

**RUSHMORE ELECTRIC POWER COOPERATIVE**  
 ENGINEERING DEPARTMENT  
 Rapid City, South Dakota


**WEST RIVER ELECTRIC ASSOCIATION, INC.**  
 WALL, SOUTH DAKOTA  
 SOUTH DAKOTA 11 PENNINGTON

SCALE 1in. : 800ft.

**SUBDIVISION**

COMPILED FROM COUNTY MAPS  
 RURAL ELECTRIFICATION ASSOCIATION

COORDINATE	TOWNSHIP	RANGE
1228	1N	8E
SEC	3	
MAP	952	

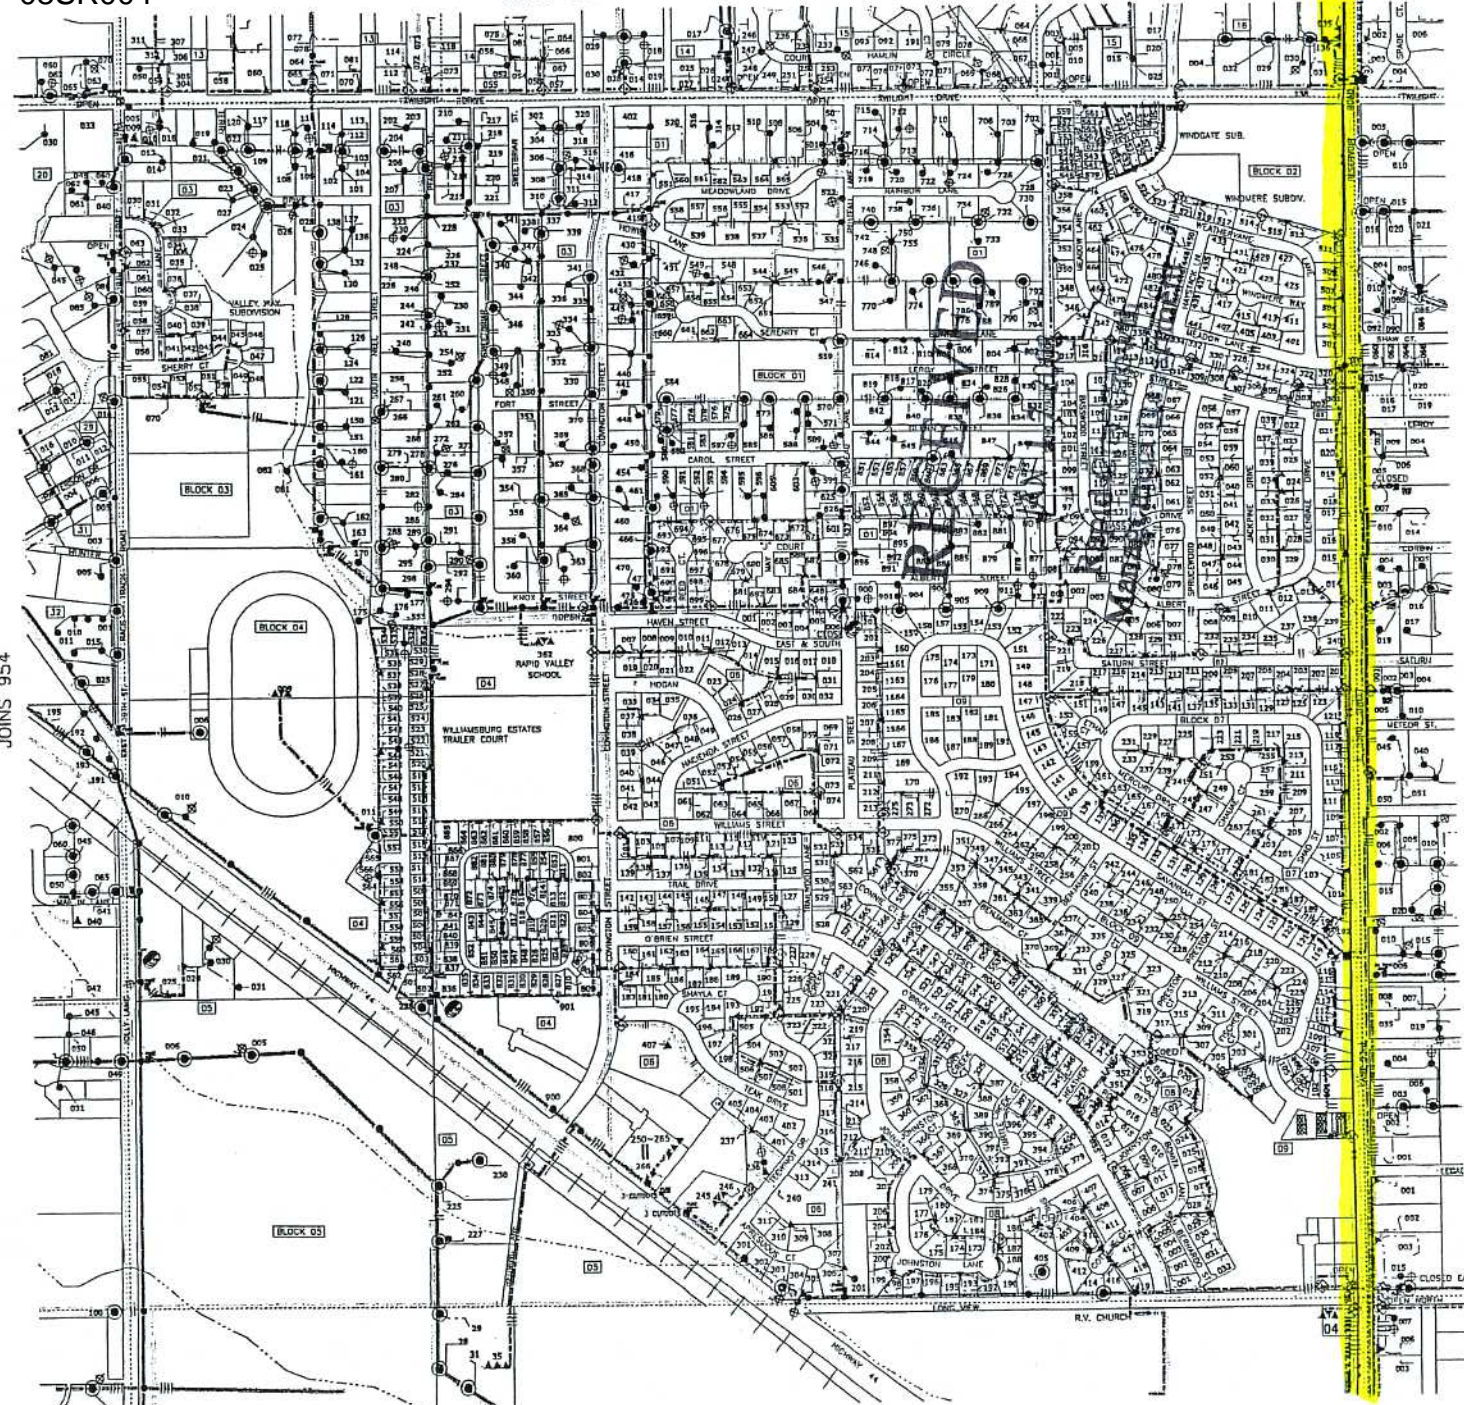

JOINS 956

DRAWN BY: A. Blansett  
 LAST WOI: 760  
 LAST REV: May 8, 2007  
 FILE NAME: WREA Subdivision Mapbook GIS

**RUSHMORE ELECTRIC POWER COOPERATIVE**  
 ENGINEERING DEPARTMENT  
 Rapid City, South Dakota

**WEST RIVER ELECTRIC ASSOCIATION, INC.**  
 WALL, SOUTH DAKOTA  
 SOUTH DAKOTA 11 PENNINGTON

**SCALE 1 in. : 800ft.**

**SUBDIVISION**

COMPILED FROM COUNTY MAPS  
RURAL ELECTRIFICATION ASSOCIATION

COORDINATE	TOWNSHIP	RANGE
1228	1N	8E
SEC	10	
MAP	955	