



Rapid City Growth  
Management Department

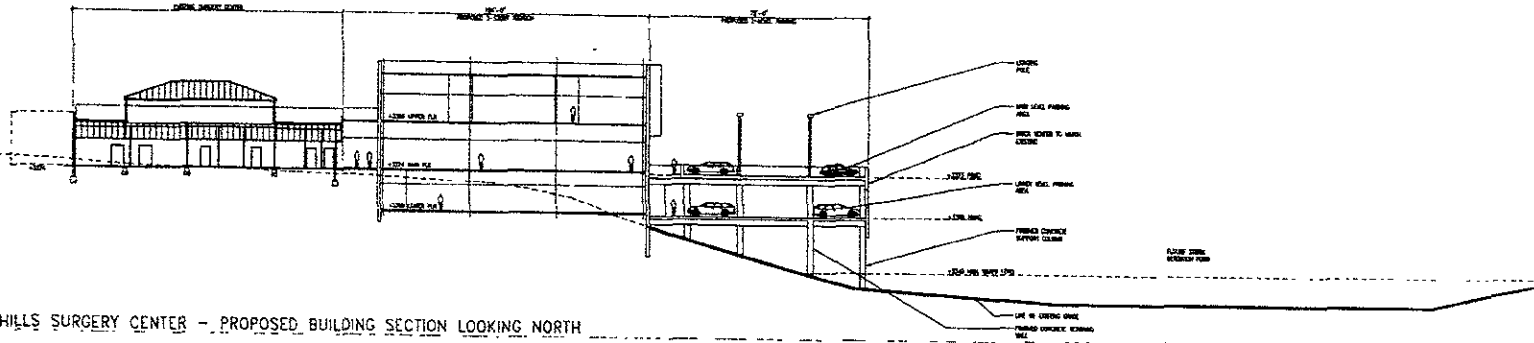

2 BLACK HILLS SURGERY CENTER - PROPOSED BUILDING SECTION LOOKING NORTH

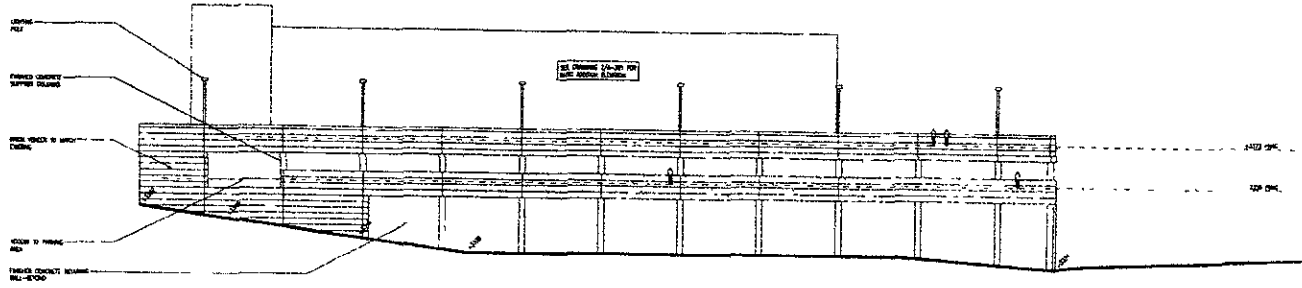

1 BLACK HILLS SURGERY CENTER - EAST BUILDING ELEVATION AT PARKING AREA

NO.	DATE	DESCRIPTION
1	11/14/07	ISSUED FOR PERMITS
2	1/24/08	ISSUED FOR CONSTRUCTION

PROPOSED PARKING  
ELEVATION &  
PROPOSED  
SECTION

A-300

Not Intend For Construction

