


RECEIVED

MAR 12 2008

STEEL BOLLARD
RAPID CITY GROWTH
MANAGEMENT DEPARTMENT

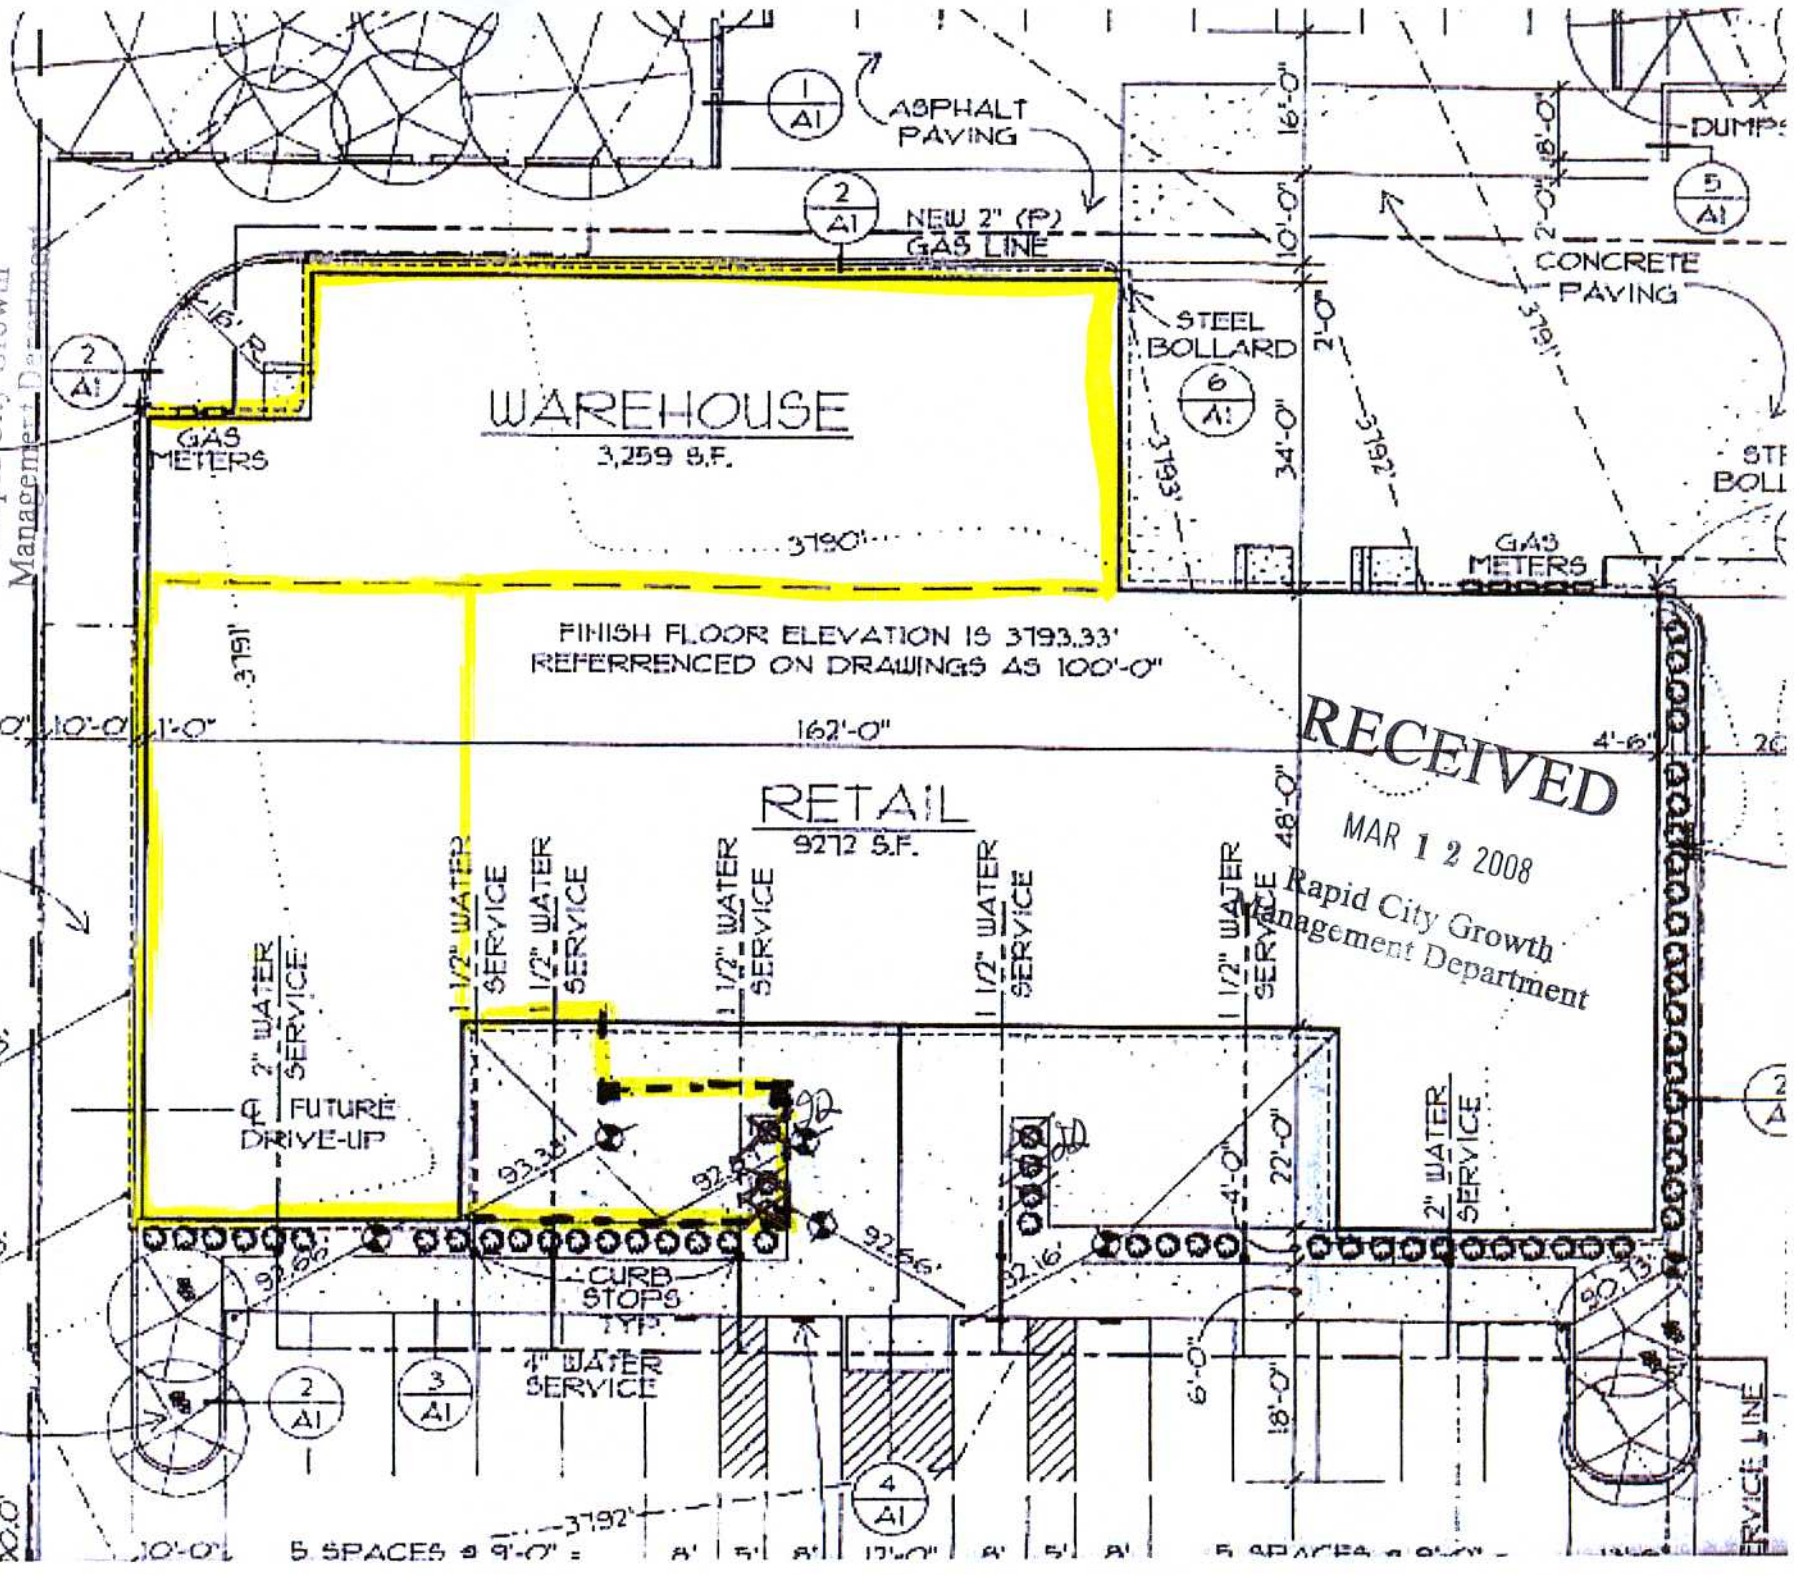

WAREHOUSE
3,259 S.F.

RETAIL
9,272 S.F.

FINISH FLOOR ELEVATION IS 3193.33'
REFERENCED ON DRAWINGS AS 100'-0"

RECEIVED
MAR 12 2008
RAPID CITY GROWTH
MANAGEMENT DEPARTMENT

LANDSCAPE ROCKS

ASPHALT PAVING

ASPHALT PAVING

CONCRETE PAVING

FUTURE DRIVE-UP

CURB STOPS TYP.

SERVICE LINE

5 SPACES @ 9'-0" =

5 SPACES @ 9'-0" =