



01 FRONT ELEVATION

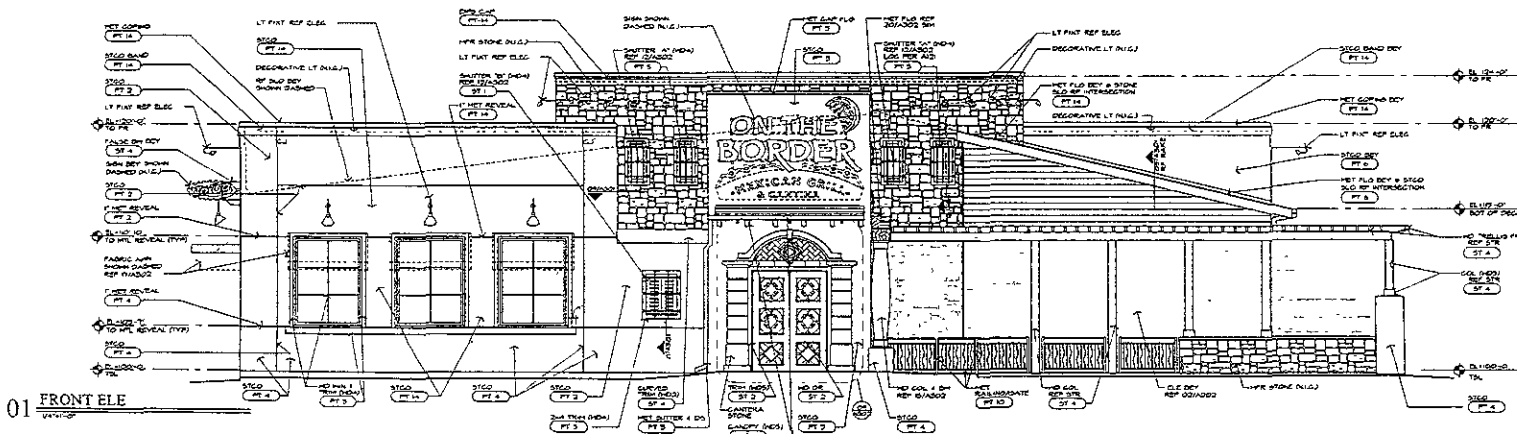

02 LEFT ELEVATION

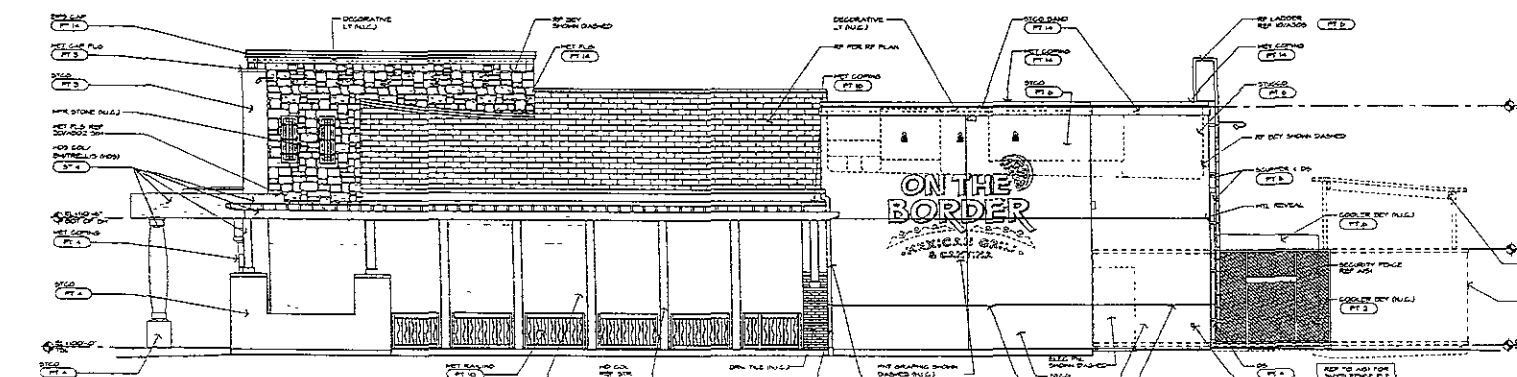

03 RIGHT ELEVATION



FINISH SCHEDULE		ISSUES / REVISIONS

ON THE BORDER STORE NO. \_\_\_\_\_  
PROTOTYPE 27




RECEIVED

JAN 03 2008


Rapid City Growth Management Department

ISSUE DATE


07UR015

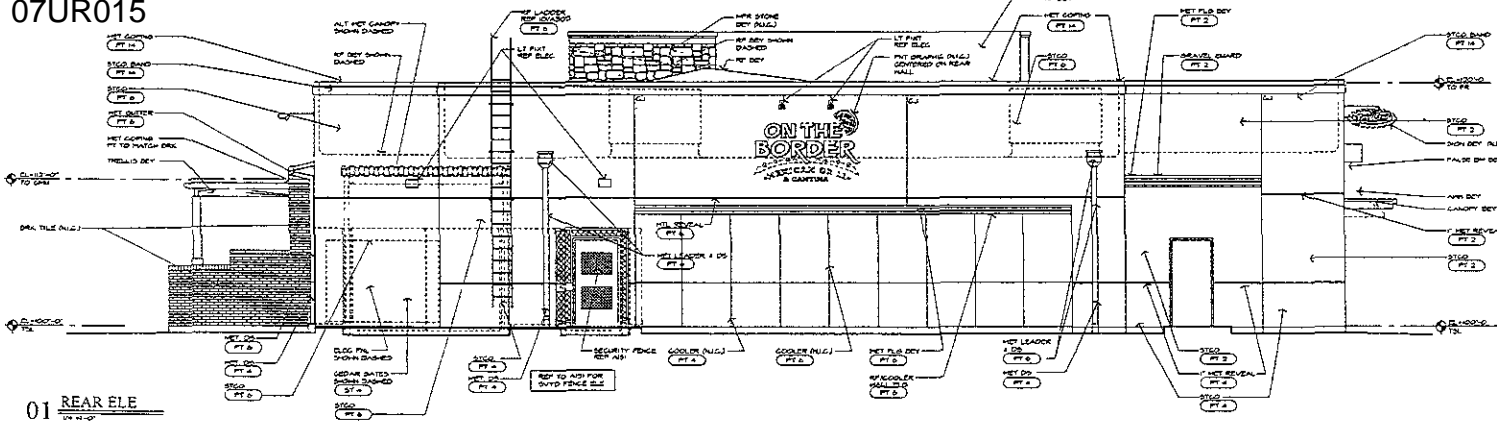


01 REAR ELE

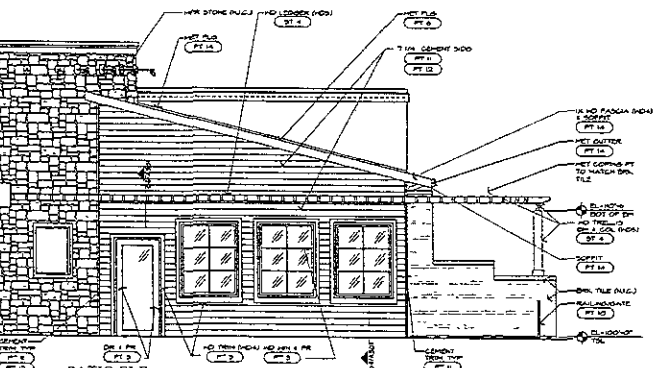


02 PATIO ELE

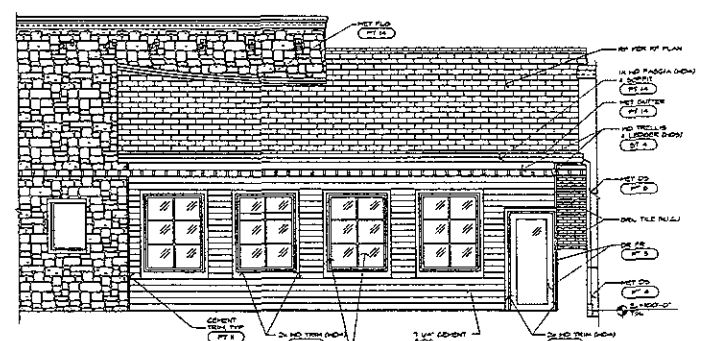

03 PATIO ELE

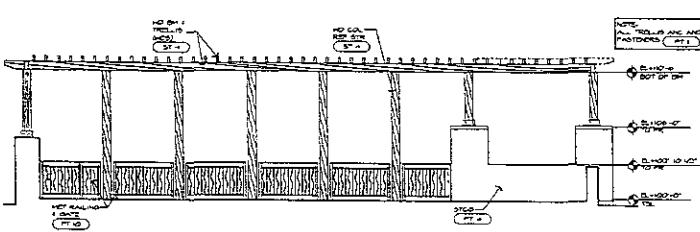

04 PATIO ELE

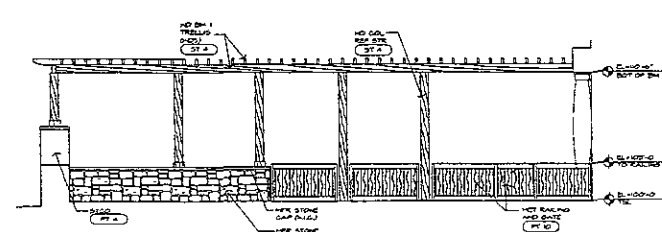

05 PATIO ELE

FINISH SCHEDULE			
ON THE BORDER STORE NO. \_\_\_\_\_  
PROTOTYPE #7



RECEIVED  
JAN 03 2008  
Rapid City Growth  
Management Department

ISSUE DATE	14 MAY 2007
ISSUE NO.	A202