


RECEIVED

SITE DATA
 TOTAL AREA = 87.36 ACRES
 NUMBER OF SINGLE FAMILY LOTS = 279
 (LOT 1, BLOCK 8 IS NON-BUILDABLE FOR SINGLE FAMILY)
 NUMBER OF TOWHOMES LOTS = 59
 TOTAL NUMBER OF LOTS = 339
 DENSITY = 3.88 LOTS PER ACRE
 PARK AREA = 0.50 ACRES
 MAXIMUM ELEV = 3314

BLOCK 1: 20 LOTS
 BLOCK 2: 14 LOTS
 BLOCK 3: 26 LOTS
 BLOCK 4: 42 LOTS
 BLOCK 5: 24 LOTS
 BLOCK 6: 16 LOTS
 BLOCK 7: 9 LOTS
 BLOCK 8: 37 LOTS
 BLOCK 9: 20 LOTS
 BLOCK 10: 33 LOTS
 BLOCK 11: 33 LOTS
 BLOCK 12: 18 LOTS
 BLOCK 13: 33 LOTS
 BLOCK 14: 18 LOTS

PHASE 1A
 PHASE 1B
 PHASE 2A
 PHASE 2B
 PHASE 3

PHASE 4
 PHASE 5
 PHASE 6
 PARK AREA

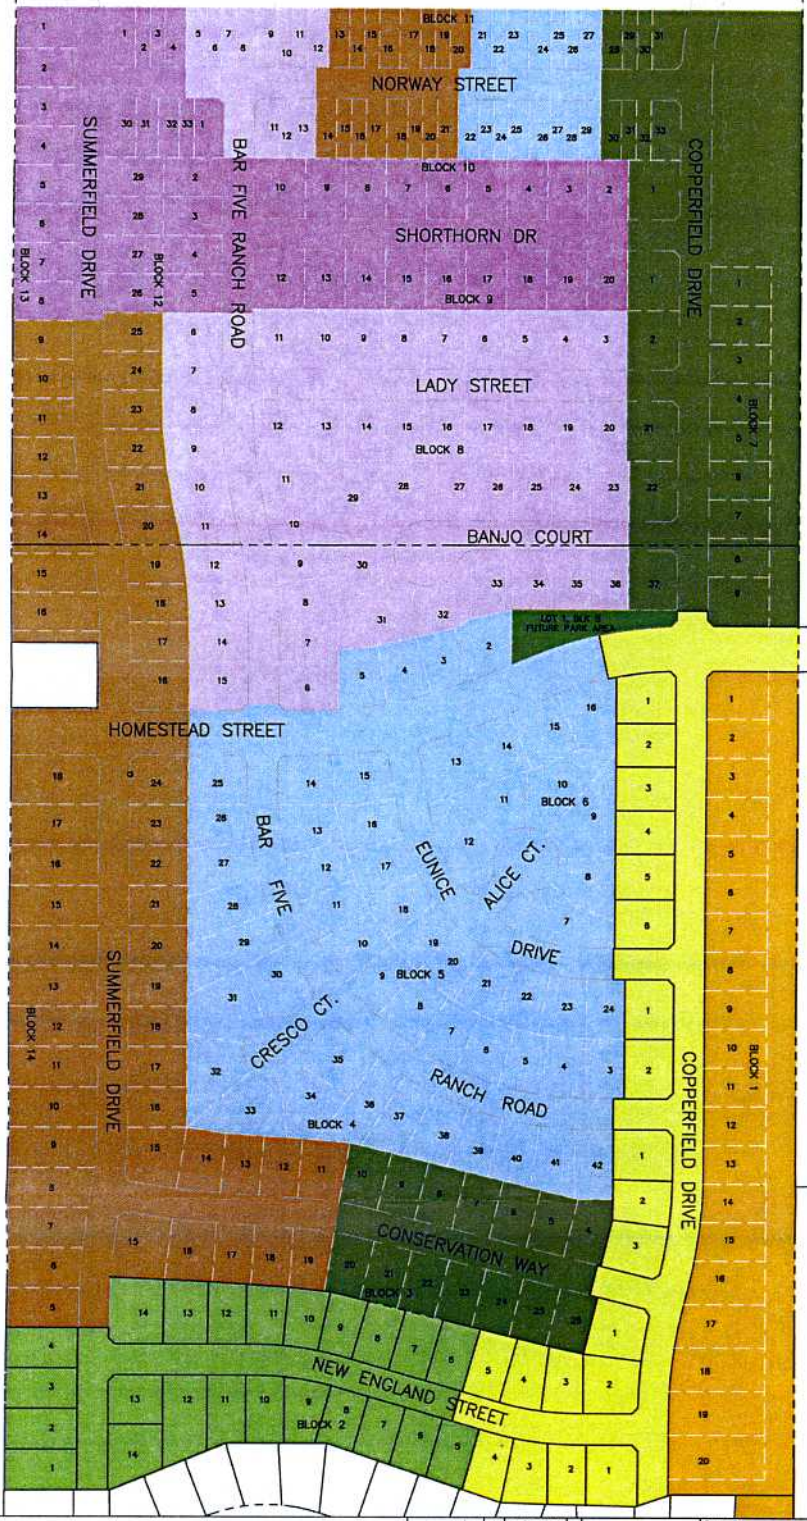

**PRELIMINARY
 FOR REVIEW ONLY**



**COPPERFIELD VISTAS SUBDIVISION
 PRELIMINARY PHASING MAP**

Project Name: COPPERFIELD VISTAS
 SUBDIVISION
 LOTS & BLOCK

AS NOTED
 TYPED
 DRAWN
 CHECKED
 DATE
 2008

Prepared By:
**DREAM DESIGN
 INTERNATIONAL, INC.**
 PROFESSIONAL STRUCTURAL & CIVIL ENGINEERING CONSULTANTS
 1625 W. 52ND STREET, SUITE 6, RAPID CITY, SD 57702
 PH: 605-346-0536 FAX: 605-346-0545 EMAIL: engineers@dreamdesigner.com

