

CITY OF RAPID CITY
GROWTH MANAGEMENT DEPT.
DEVELOPMENT SERVICES

There are intended for general information and are not to be used for legal purposes. The City will not be liable for any damages or liability arising out of the use of these drawings. The user assumes all responsibility for the accuracy of the information provided. The user agrees to hold the City harmless for any and all damages or liability arising out of the use of these drawings.

DATE: _____
DRAWN BY: _____


COPPERFIELD VISTAS, PHASE I

ROCKY MOUNTAIN PIPELINE RELOCATION


PROJECT LOCATION

INDEX OF SHEETS

- 1 COVER SHEET
- 2 OVERALL SITE AND SURVEY CONTROL
- 3-9 PLAN & PROFILES

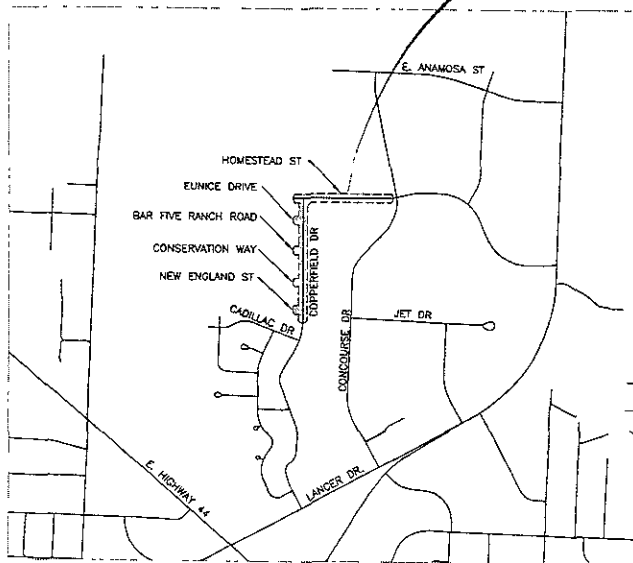

PROJECT LOCATION MAP NOT TO SCALE

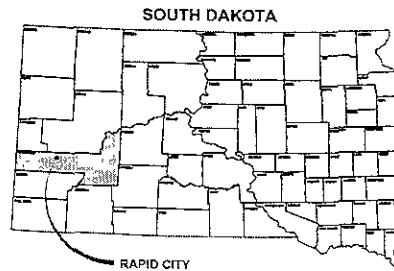

RAPID CITY

ONE CALL
BEFORE DIGGING
1-800-781-7474

REF.-ITL	REF.-NO	TITLE OF REFERENCE DRAWING	DRAWING NO

ROONEY ENGINEERING
CENTENNIAL COLORADO


PC	DATE	PG	DATE	RWB	DATE	NO	ISSUED FOR REVIEW
NAME	DATE	NAME	DATE	NAME	DATE	REV. NO	REVISION
OPERATIONS		ENGINEERING		DRAFTING			

PLAINS PIPELINE, L.P.

COPPERFIELD VISTAS, PHASE I
ROCKY MOUNTAIN PIPELINE RELOCATION
COVER SHEET

DRAWN BY: RWB	CHECKED BY: PG	DATE: 04/24/08	SCALE: AS NOTED	DATE: 04/24/08	SCALE: AS NOTED
---------------	----------------	----------------	-----------------	----------------	-----------------

2556M0101

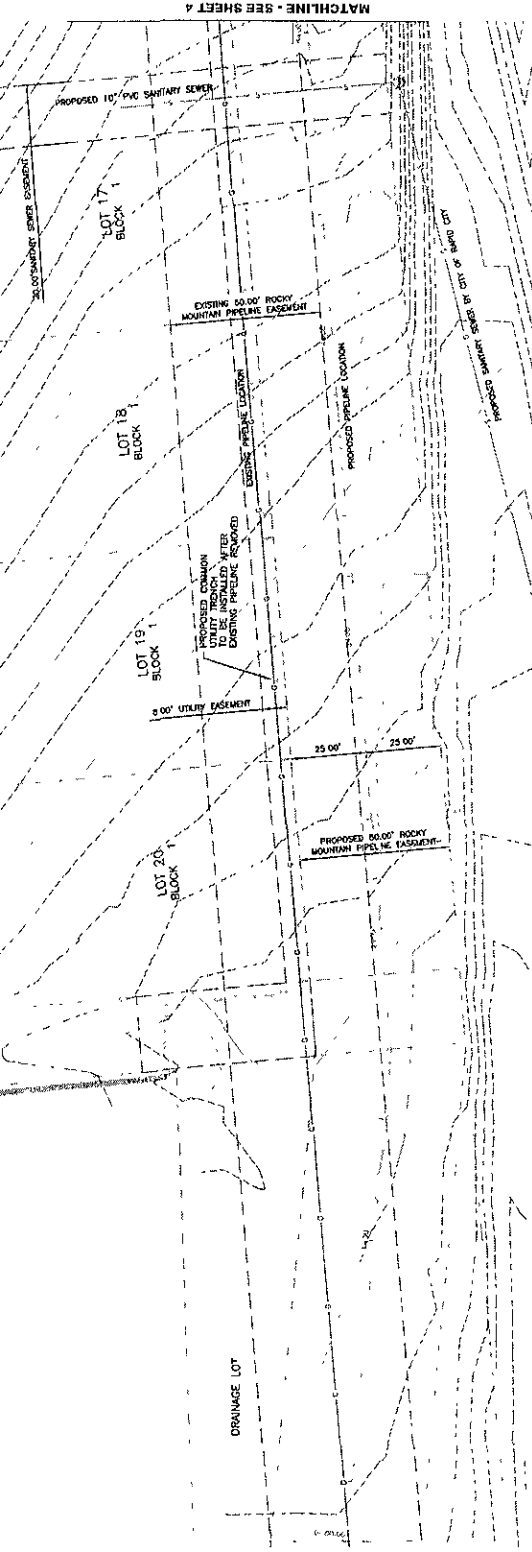


MATCHLINE - SEE SHEET A



DATE	DESCRIPTION	BY	CHKD.	APP'D.


PLAINS
 PIPELINE, L.P.
 COPPERFIELD MISTAS, PHASE I
 ROCKY MOUNTAIN PIPELINE RELOCATION
 PLAN / PROFILE FROM 10+00 TO 5+00

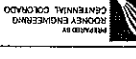

NO.	DATE	BY	CHKD.	APP'D.	REVISION
1					ISSUE FOR REVIEW
2					
3					
4					
5					
6					
7					
8					
9					
10					

TITLE OF REFERENCE DRAWING: []
 DRAWING NO: []

DATE

REVISION

ISSUED FOR REVIEW

DATE

NO.

DRAWN

DATE

NO.

OPERATIONS

DATE

NO.

ENGINEERING

DATE

NO.

DRAFTING

DATE

NO.


























REF-NO
DRAWING NO.










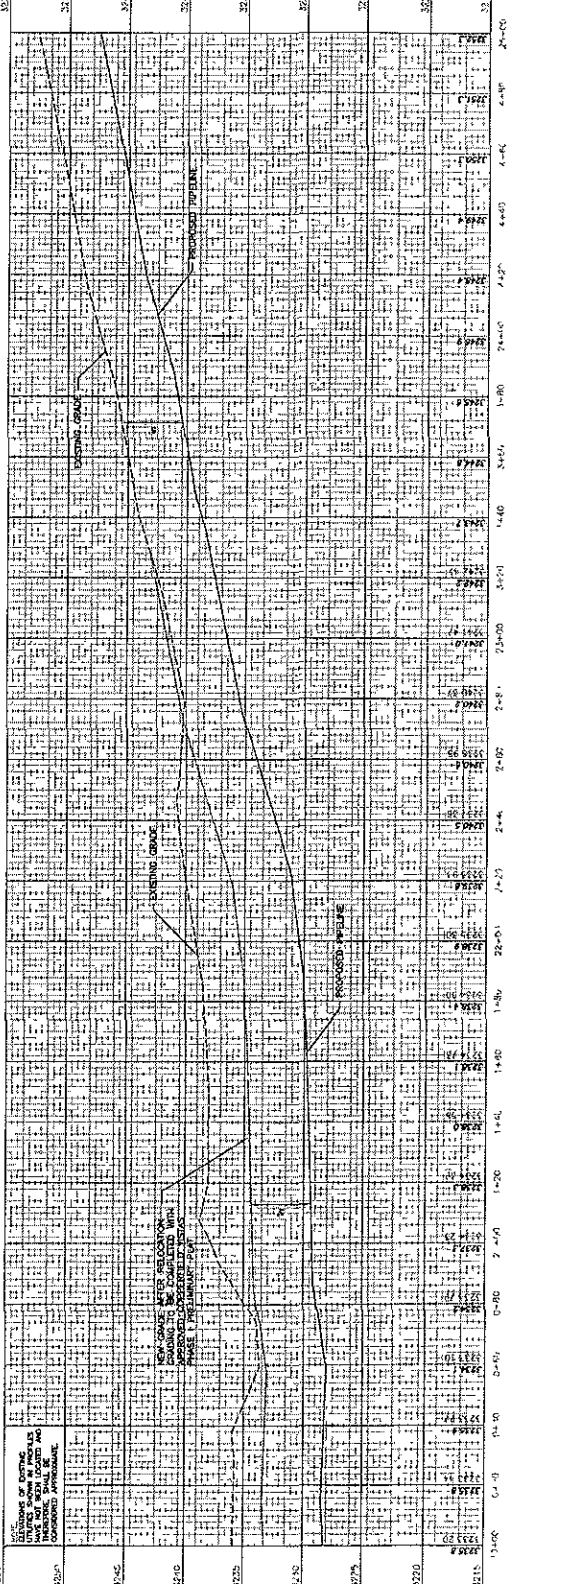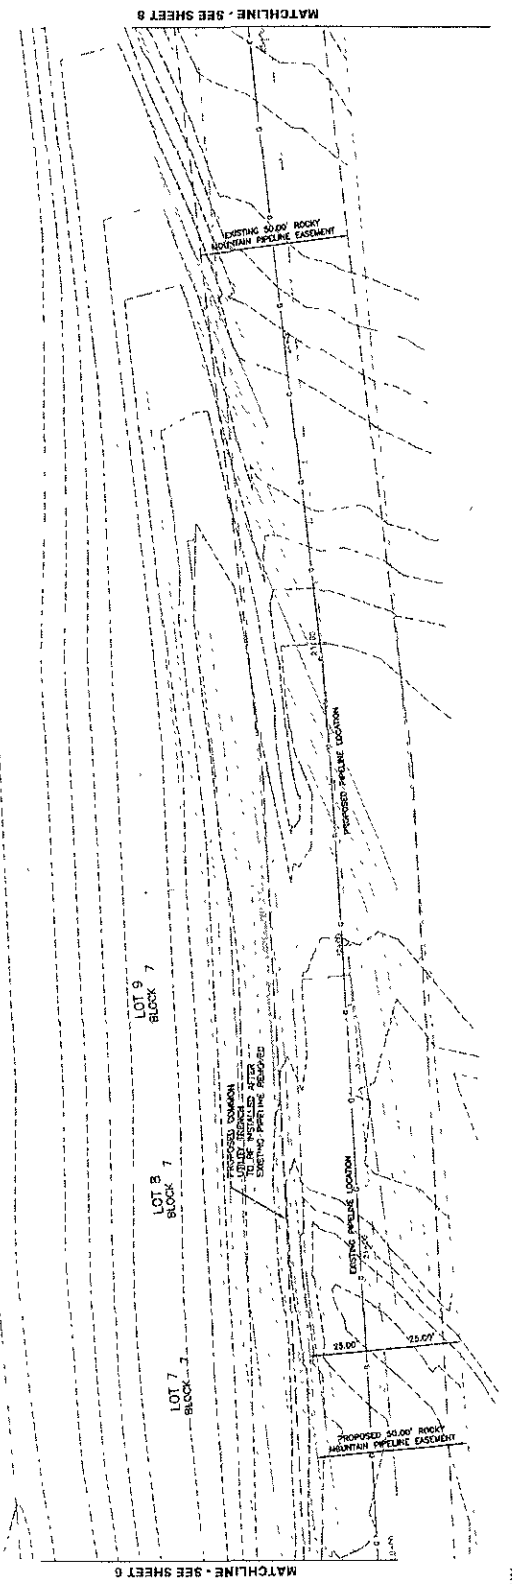

MATCHLINE - SEE SHEET 6

MATCHLINE - SEE SHEET 8

LOT 9
BLOCK 7

LOT 8
BLOCK 7

LOT 7
BLOCK 7








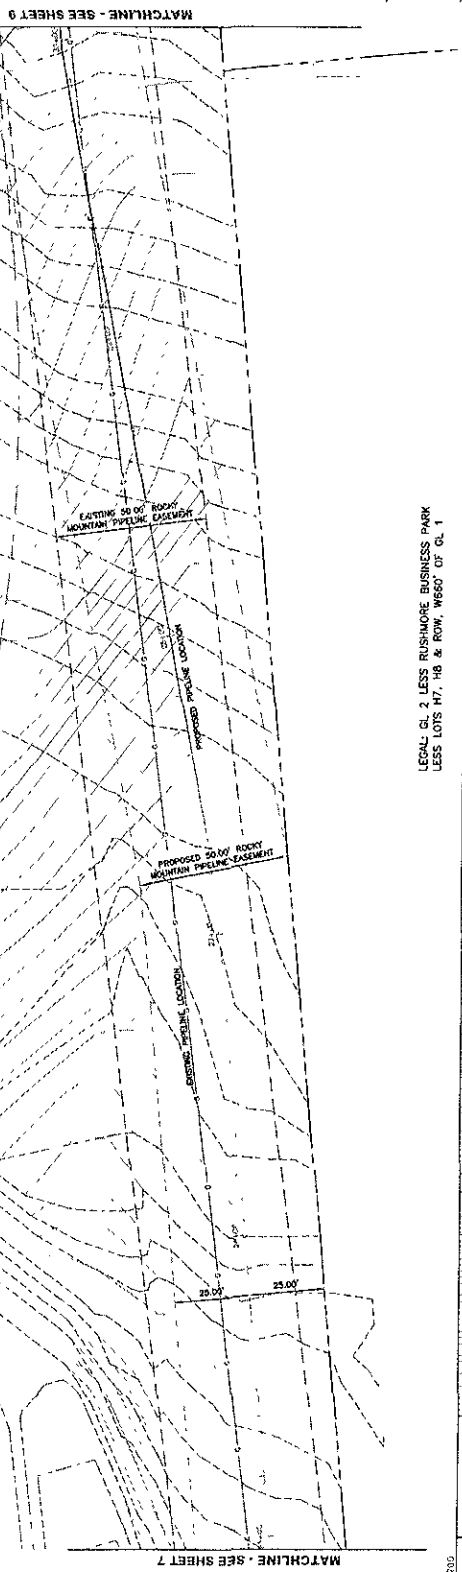

LEGAL: CL 2 LESS RUSHMORE BUSINESS PARK
 LESS LOTS M7, H8 & ROW, W850' OF CL 1


CITY OF RAPID CITY
 DEVELOPMENT SERVICES
 These are intended for general information only. They are not intended to be used for any other purpose. The City of Rapid City is not responsible for the accuracy or completeness of the information provided. 

KEY MAP
 A14

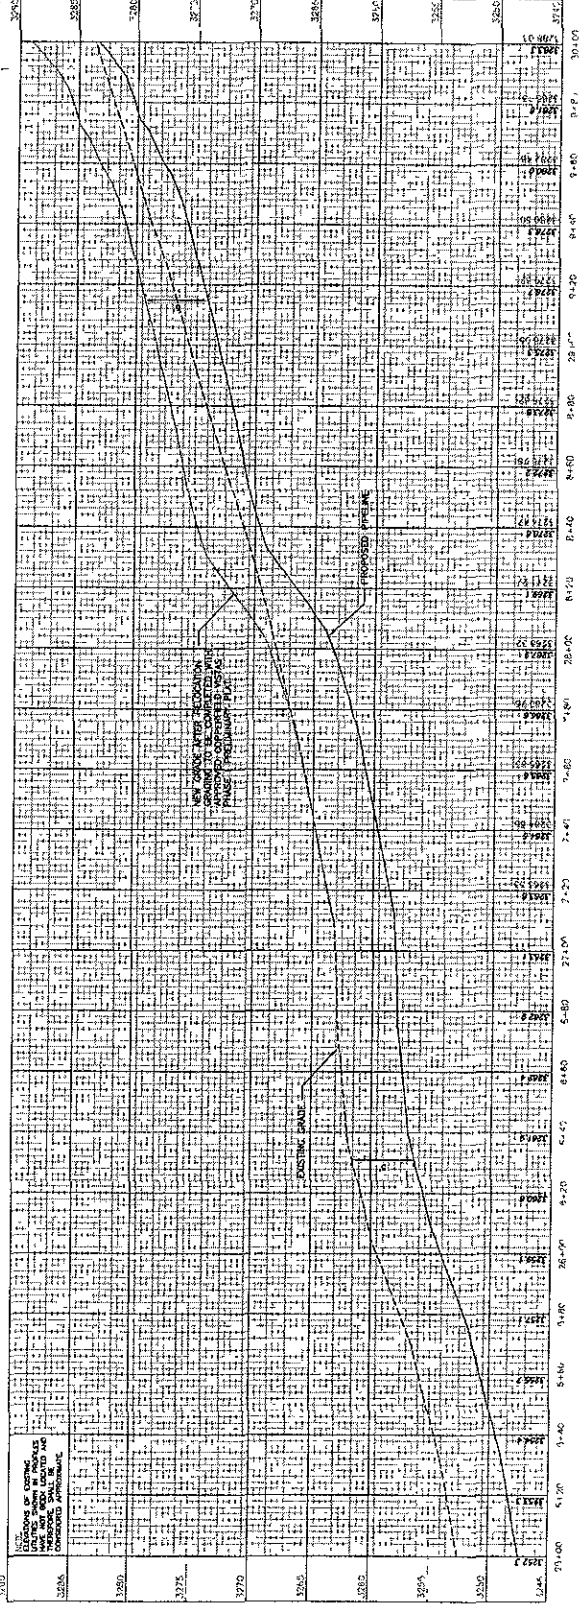

NO.	DATE	BY	CHKD.	REVISED FOR	NO.	NO.
1	05/24/08	PG	PG	DESIGNED FOR REVIEW	1	1
2					2	2
3					3	3
4					4	4


TITLE OF REFERENCE DRAWING
 DRAWING NO.
 REF-NO.

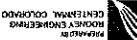

 COPPERFIELD VISTAS, PHASE I
 ROCKY MOUNTAIN PIPELINE RELOCATION
 PLAN / PROFILE 38+00 TO 35+00

2556M0109


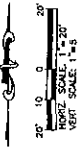





END OF PROJECT

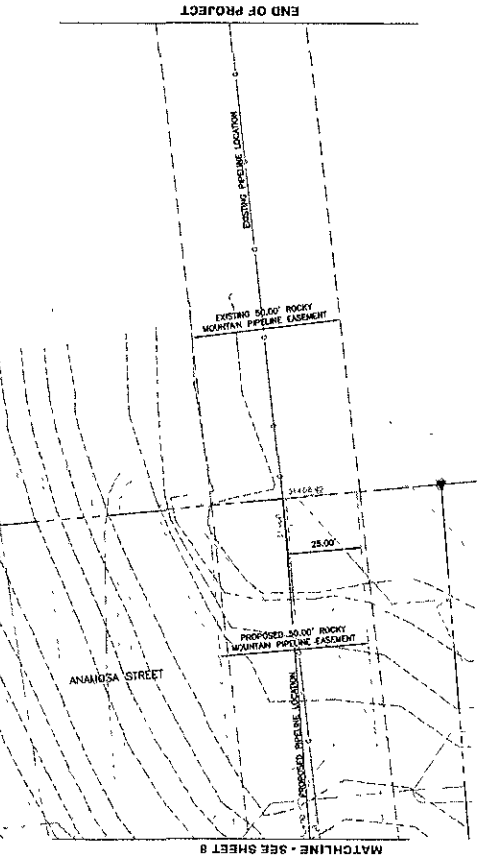



TITLE OF REFERENCE DRAWING

RES-140 DRAWING NO

DATE

REVISION

ANAMOSA STREET


EXISTING 50.00' ROCKY MOUNTAIN PIPELINE EASEMENT

EXISTING PIPELINE LOCATION


EXISTING EASEMENT

PROPOSED PIPELINE

MATCHLINE - SEE SHEET B






