


UTILITY PLAN

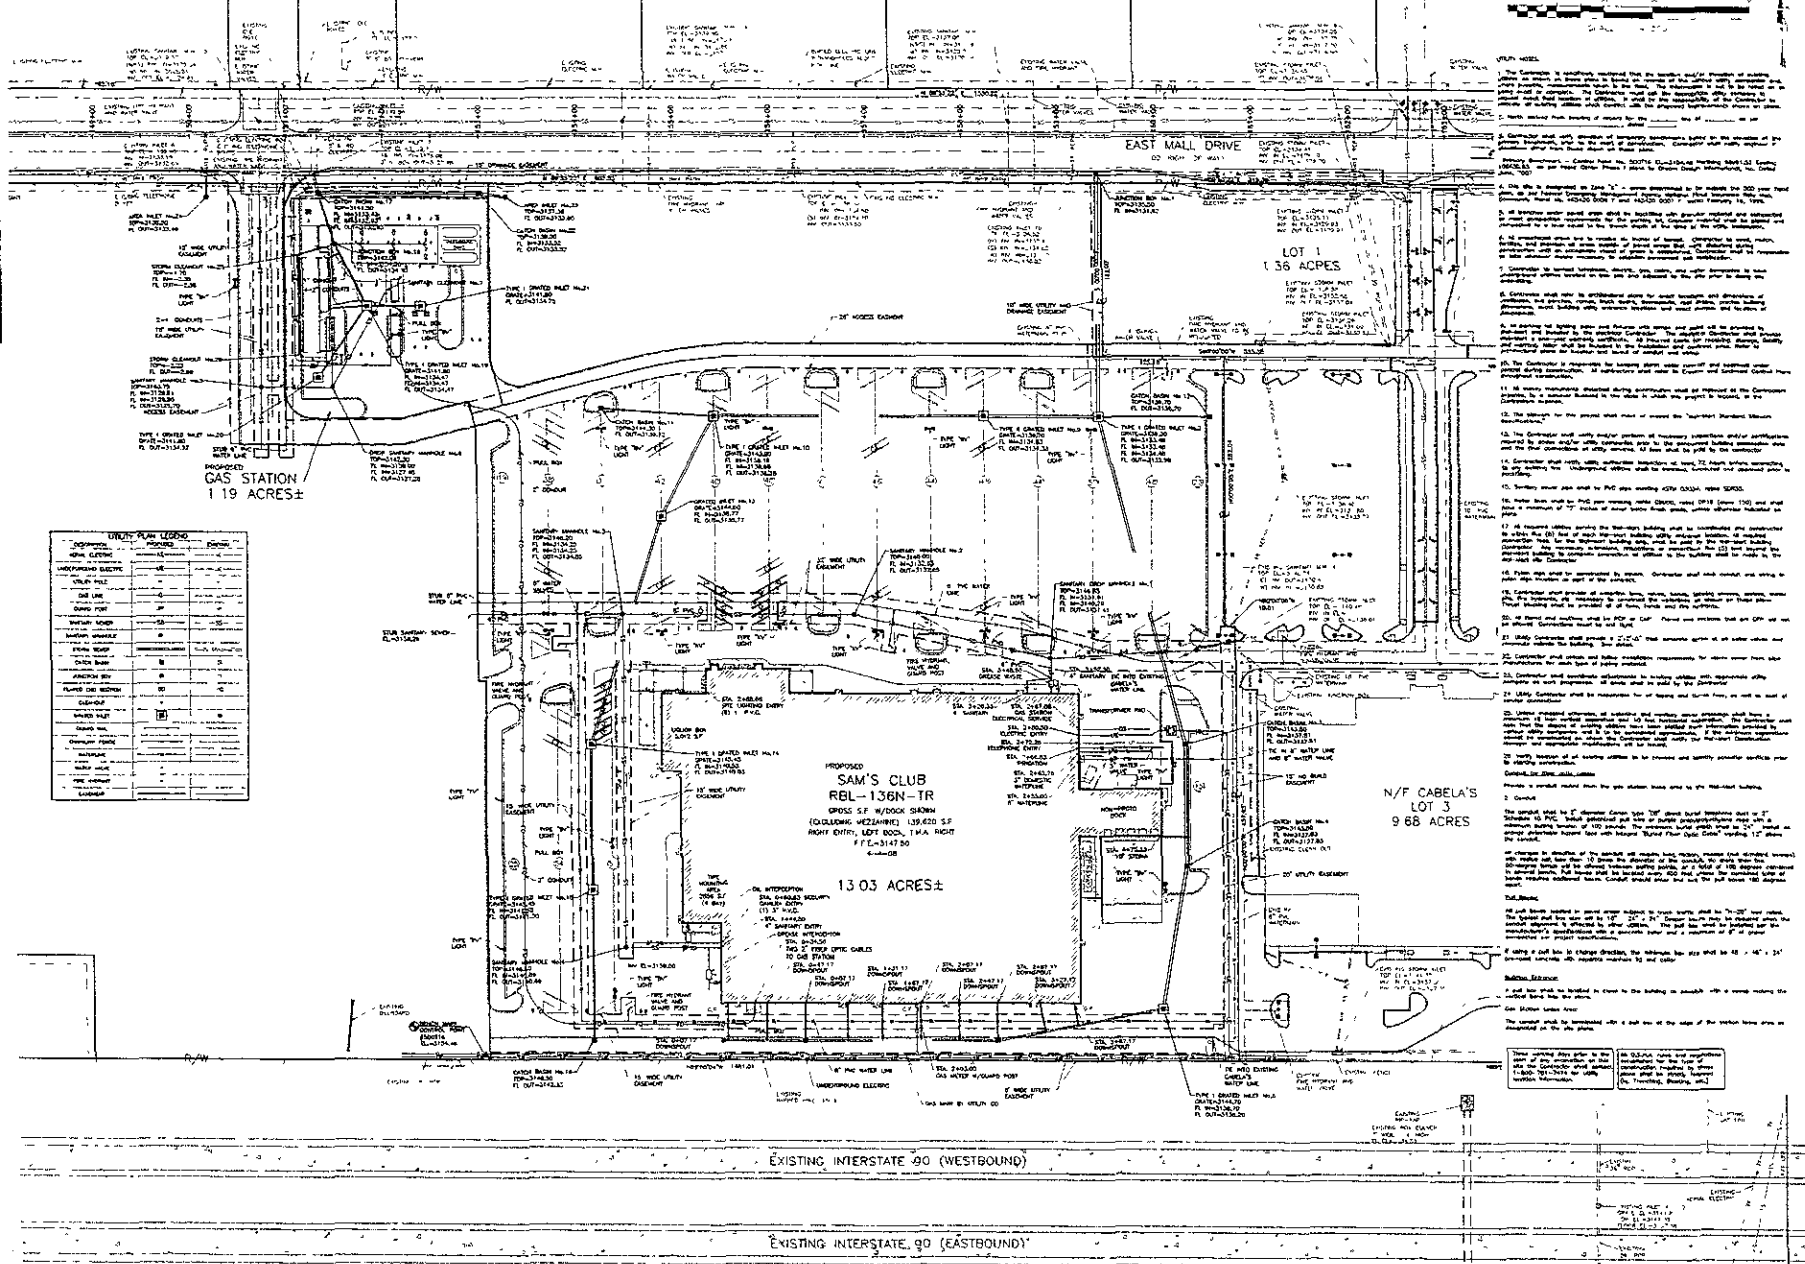

UTILITY PLAN LEGEND table with columns for symbols, descriptions, and notes. Includes entries for utility lines, manholes, valves, and structures.

Vertical information panel on the right side containing: REVISIONS table, BFA CONSULTANTS & ENGINEERS logo, PRELIMINARY DRAWING title, SAM'S CLUB #4565-09 RAPID CITY, PENNINGTON COUNTY, SD, RAY'S WEST, INC. 2001 SE 10TH ST. BENTONVILLE, AR 72716, and 11 OF 22 page number.