



Rapid City, SD #6565

14 JULY 2008




Front Elevation

Rear Elevation

Left Side Elevation

Right Side Elevation

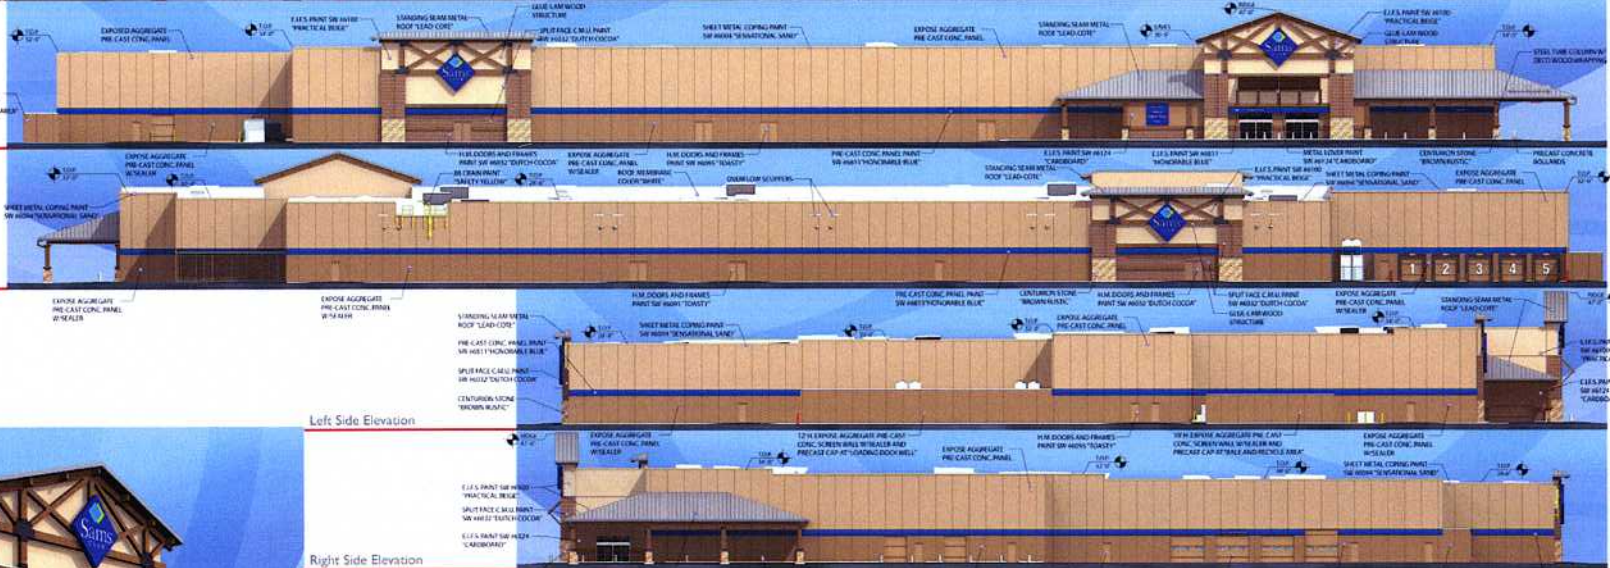

FOR AHJ REVIEW - CLIENT APPROVED

Building images shown are an artistic representation of the design intent. Actual color or materials may vary from those shown due to field design decisions.

NOT FOR CONSTRUCTION

Shook
Lorraine
G. Quinn