



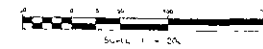

PAVEMENT PLAN

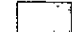

PAVEMENT LEGEND

-  4" STANDARD DUTY ASPHALT WITH 8" AGGREGATE BASE COURSE
-  6" HEAVY DUTY ASPHALT WITH 8" AGGREGATE BASE COURSE
-  6" HEAVY DUTY CONCRETE WITH 8" AGGREGATE BASE COURSE

REVISIONS	
1	
2	
3	
4	
5	
6	
7	
8	
9	
10	

BFA
CONSULTING ENGINEERS


BENTONVILLE, AR 72716
TEL: 479-251-1111
WWW.BFA-ENGINEERS.COM

PRELIMINARY DRAWING

FOR REVIEW PURPOSES ONLY
NOT TO BE USED FOR CONSTRUCTION

SAM'S CLUB #6565-09
RAPID CITY, PENNINGTON COUNTY, SD.
SAM'S WEST, INC. 2001 SE 10TH ST.
BENTONVILLE, AR 72716

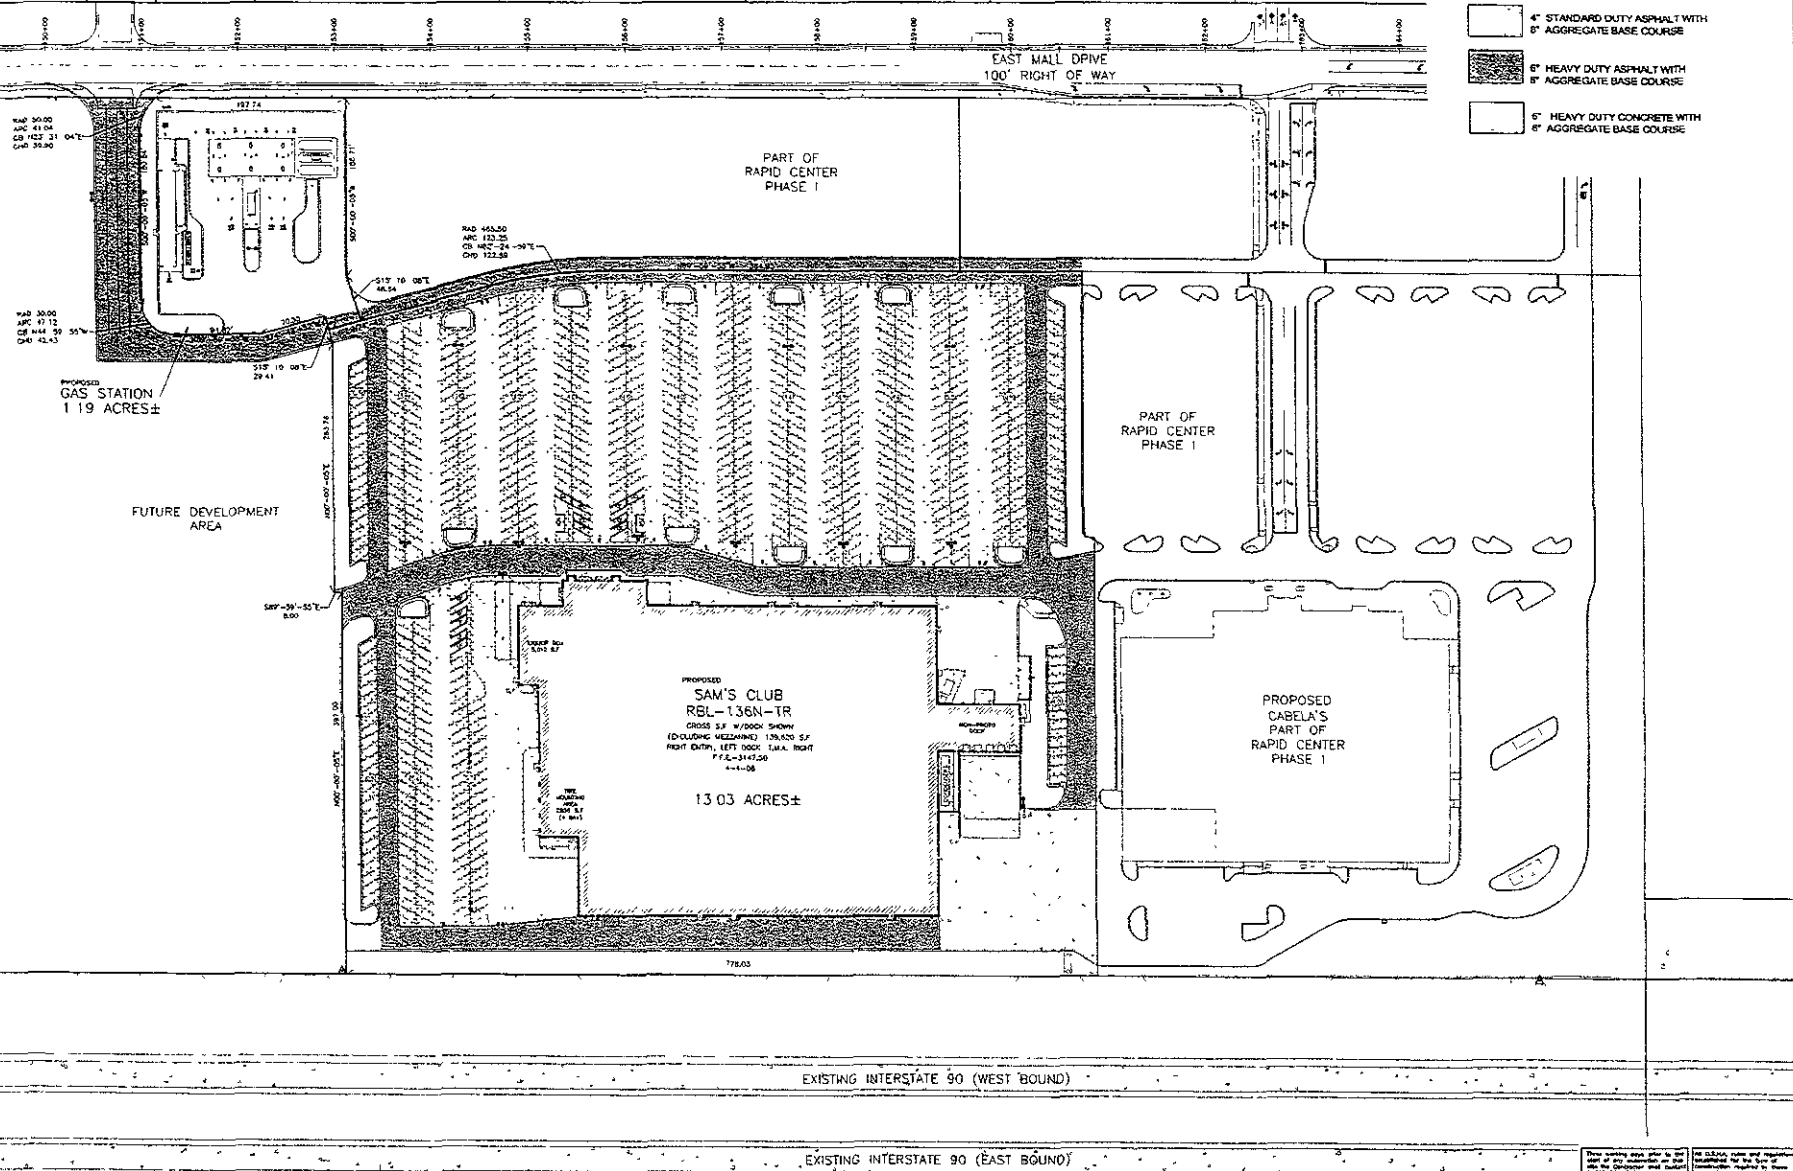

