






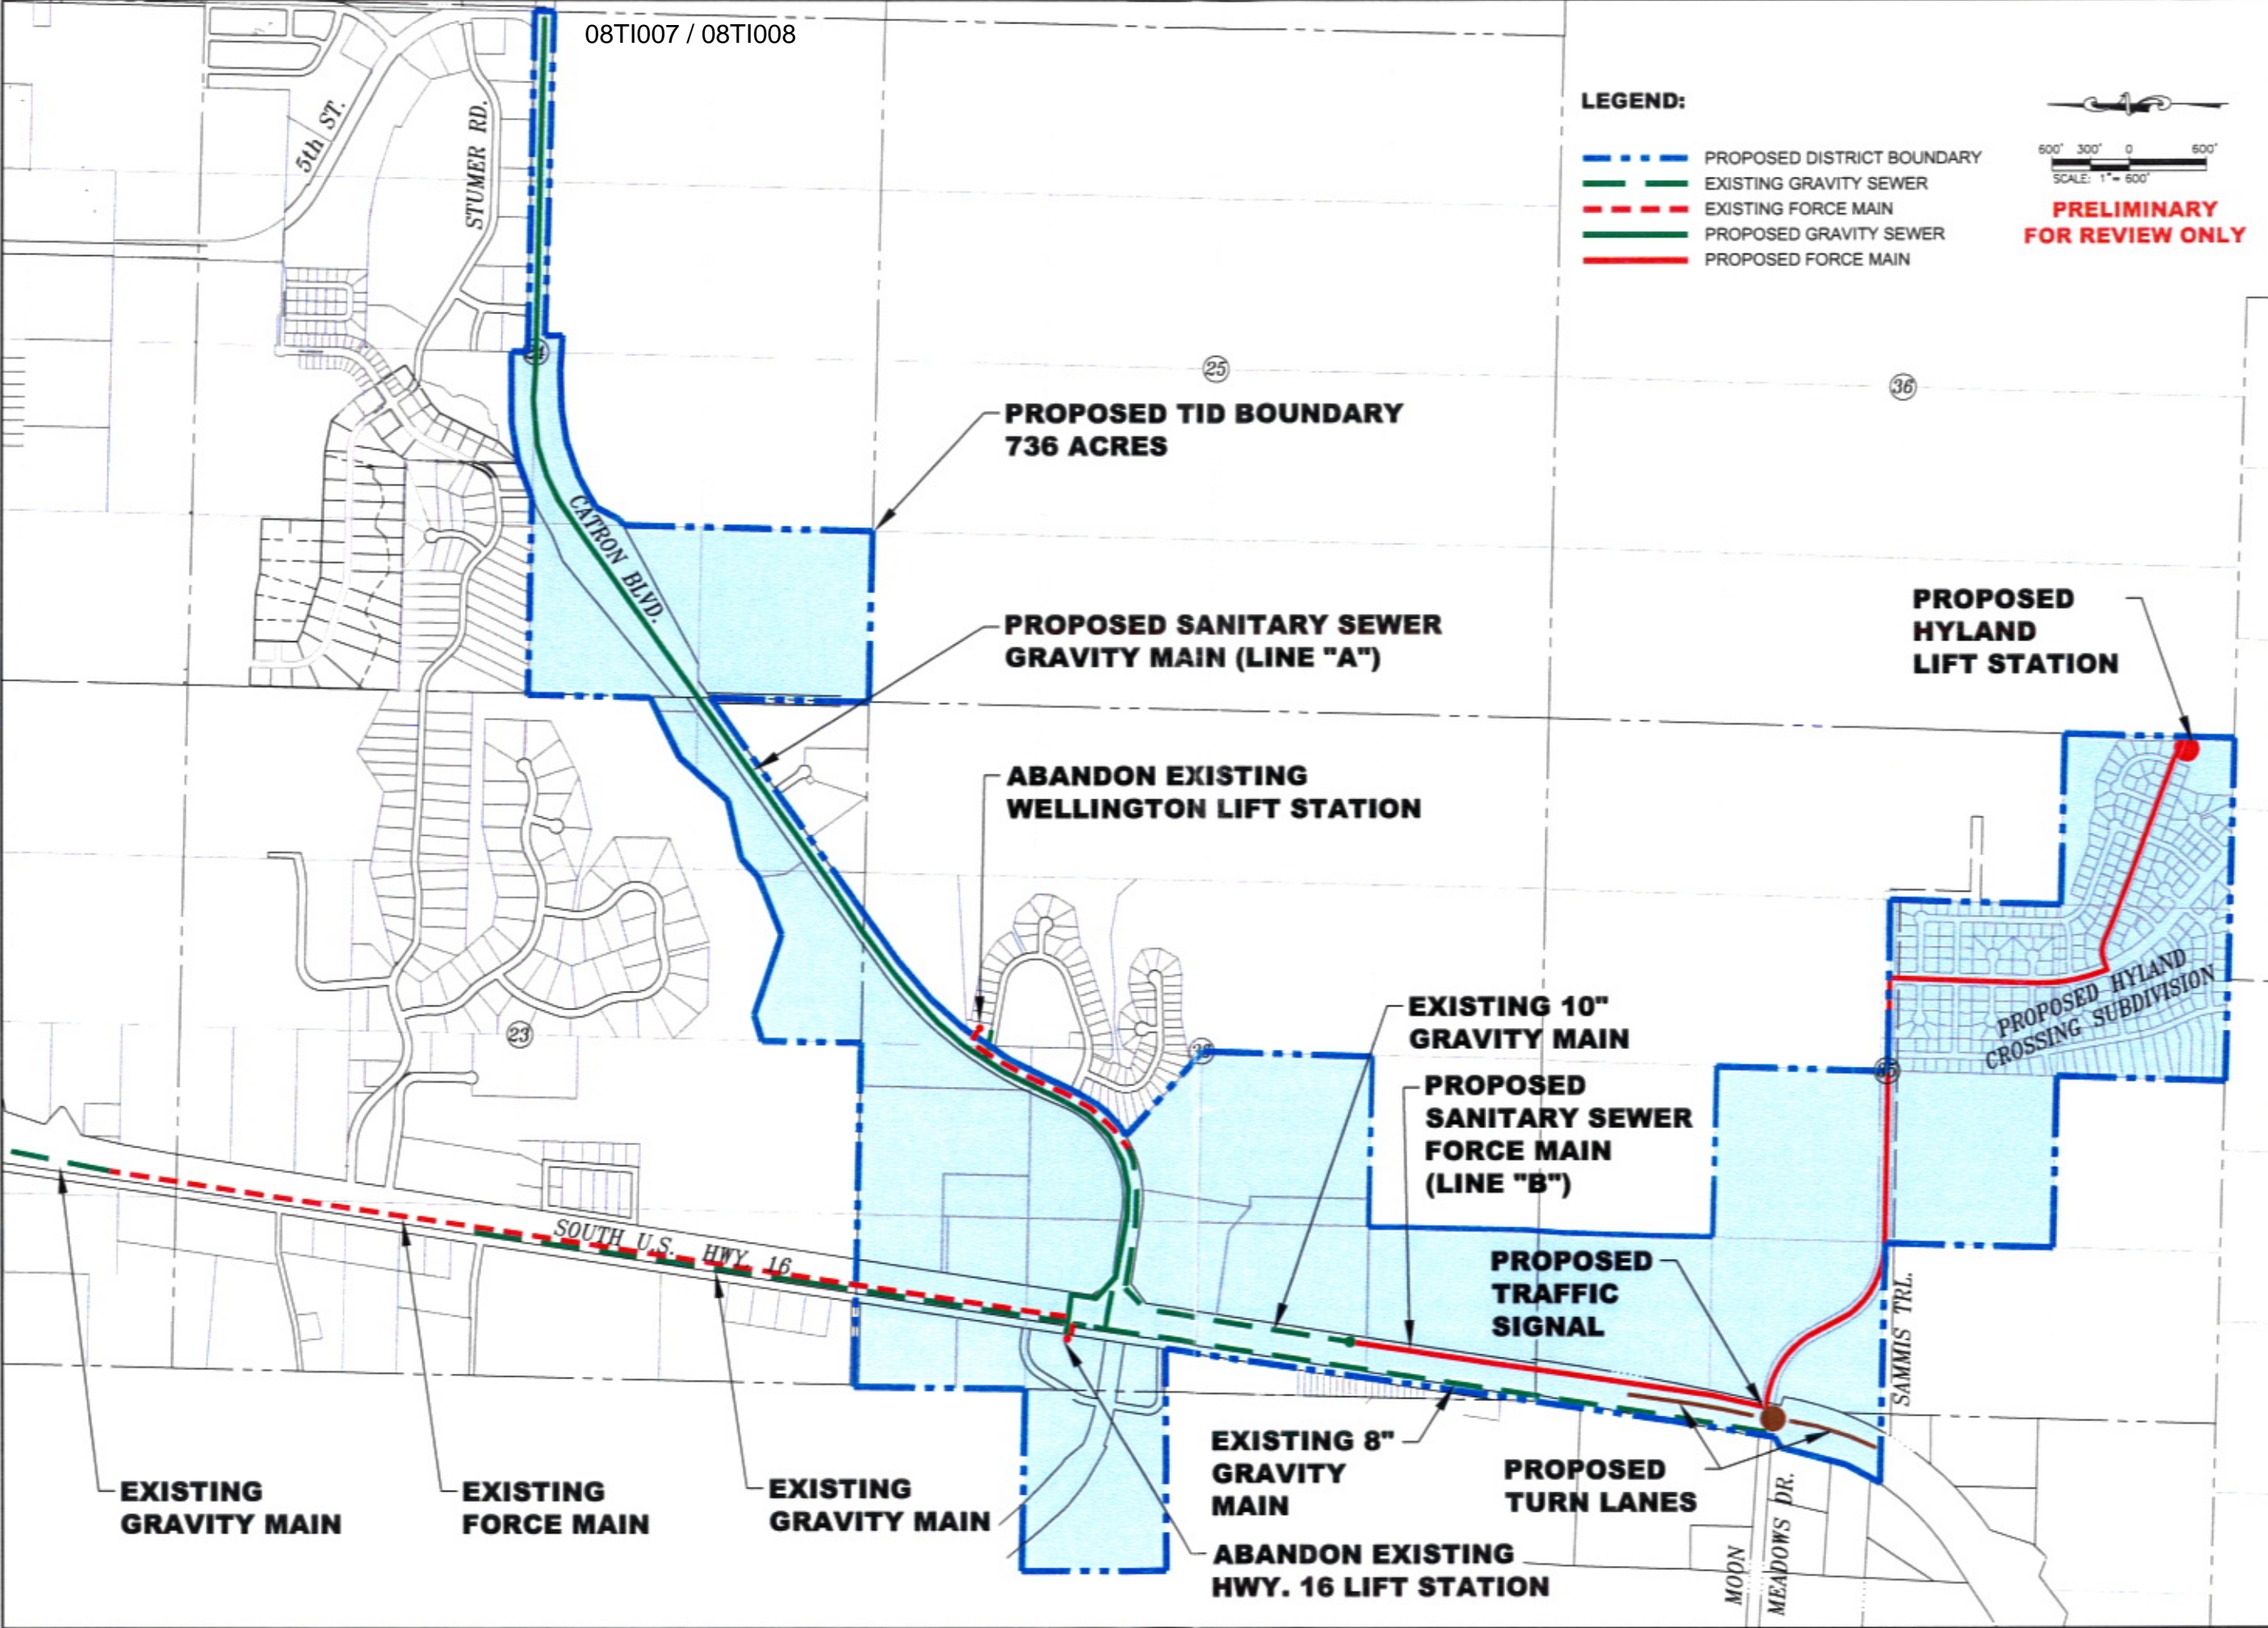
08TI007 / 08TI008

LEGEND:

-  PROPOSED DISTRICT BOUNDARY
-  EXISTING GRAVITY SEWER
-  EXISTING FORCE MAIN
-  PROPOSED GRAVITY SEWER
-  PROPOSED FORCE MAIN



PRELIMINARY FOR REVIEW ONLY



PRELIMINARY FOR REVIEW ONLY

Scale:	AS SHOWN
Designed By:	TMT
Drawn By:	TMT
Design Date:	06/08
Issue Date:	04-0008.1
Surveyed By:	
Survey Date:	

Revisions: