


RECEIVED
MAY 20, 2008
F. CONTINGENT FEE \$ 207

JUN 27 2008


Rapid City Growth
Management Department

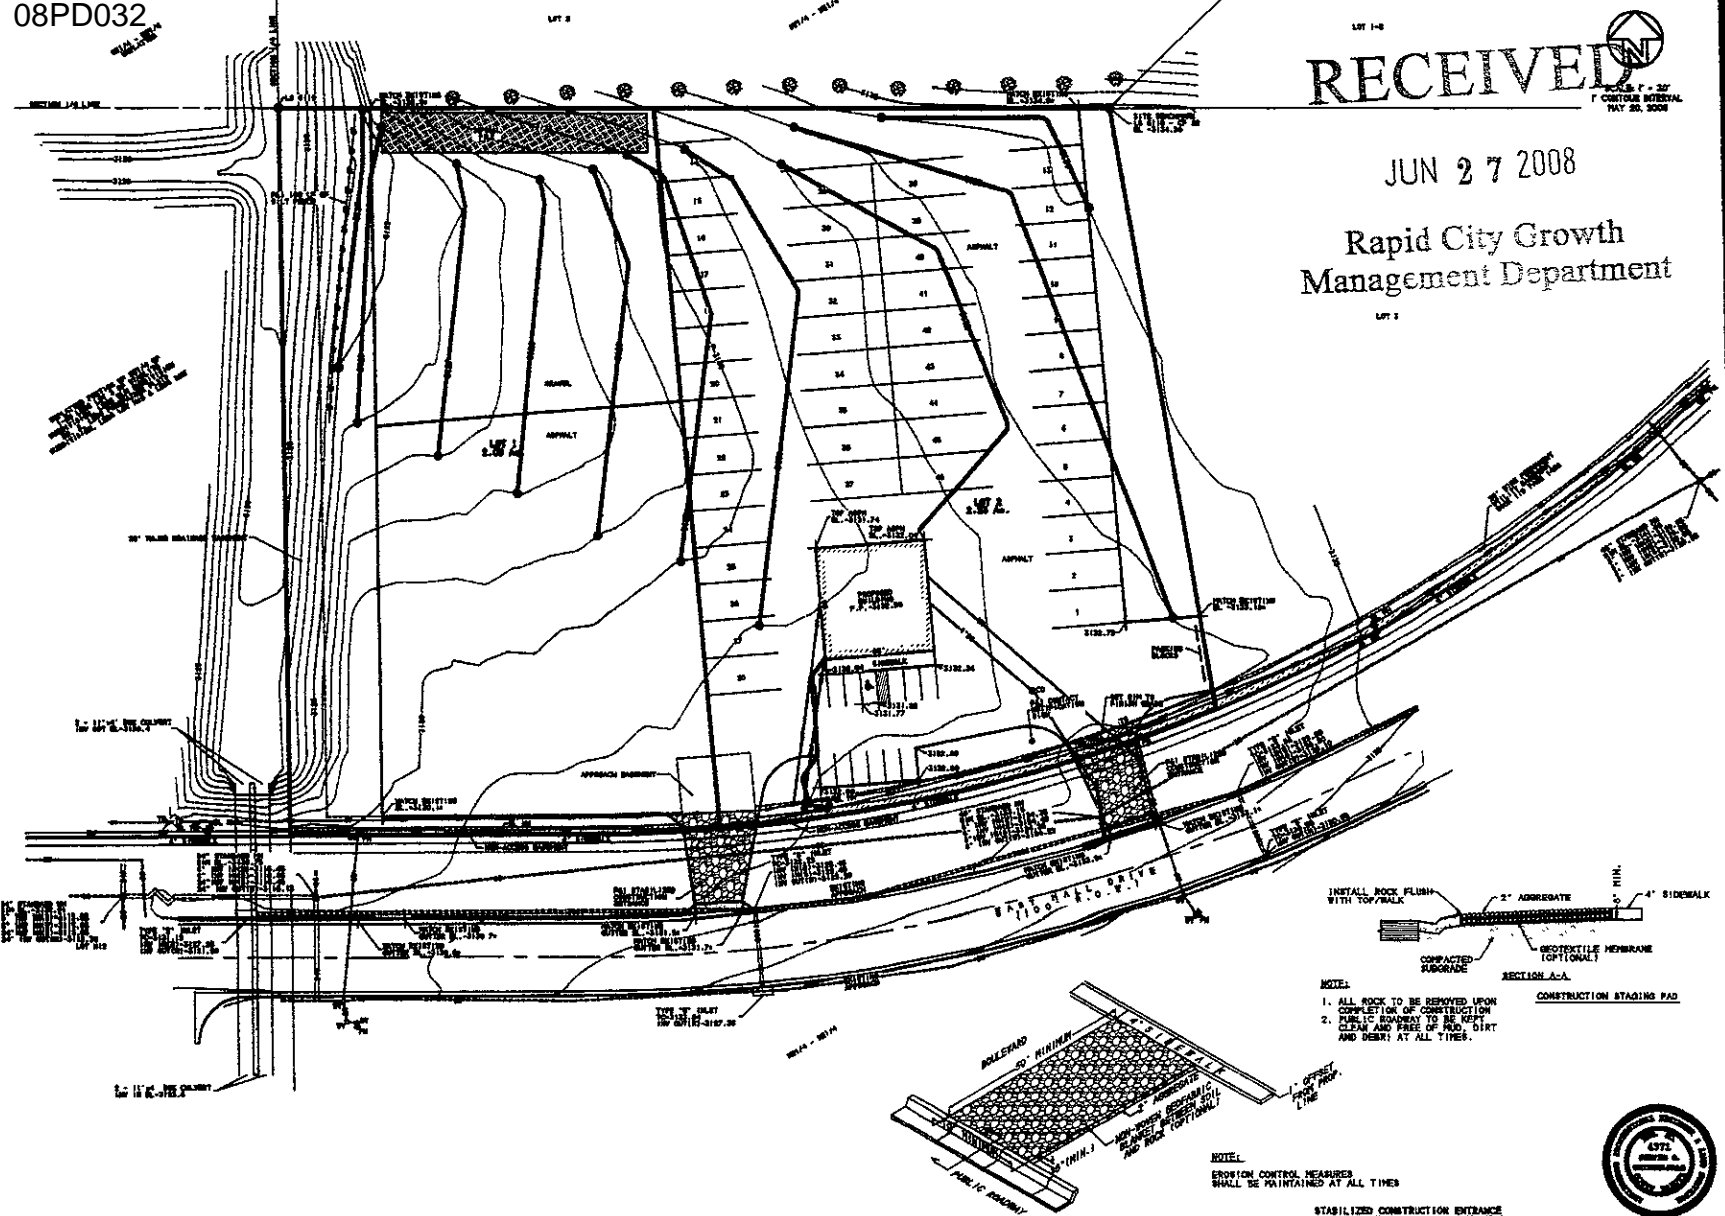


BRITTON ENGINEERING & LAND SURVEYING, INC.
8035 BLACK HAWK ROAD, SUITE 5, PO BOX 649
BLACK HAWK, SD 57718
PH. (605) 716-7988

LOTS 1 & 2 OF HALL DRIVE SUBDIVISION
LOCATED IN THE NW/4 OF THE SE/4 OF
SEC 26, T2N, R8E, B1M, RAPID CITY
PENNINGTON COUNTY, SOUTH DAKOTA

EROSION CONTROL PLAN
DAKOTA DISCOUNT
BILL BERTALOT

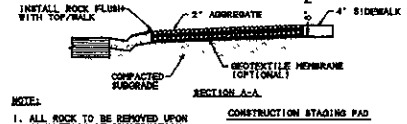

NOTE:
1. ALL ROCK TO BE REMOVED UPON
COMPLETION OF CONSTRUCTION
2. PUBLIC ROADWAY TO BE KEPT
CLEAN AND FREE OF RUB, DIRT
AND DEBRIS AT ALL TIMES.

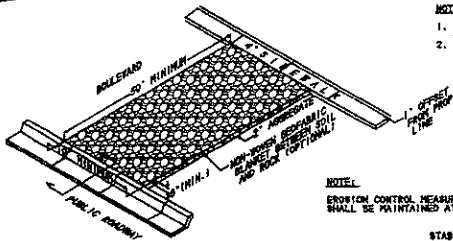

NOTE:
EROSION CONTROL MEASURES
SHALL BE MAINTAINED AT ALL TIMES



EROSION AND SEDIMENT CONTROL PLAN NARRATIVE




















RECEIVED

JUN 27 2008

Rapid City Growth
Management Department



BRITTON ENGINEERING & LAND SURVEYING, INC.
8035 BLACK HAWK ROAD, SUITE 5, PO BOX 649
BLACK HAWK, SD 57718
PH. (605) 716-7988

LOTS 1, 4, 2 OF MALL DRIVE SUBDIVISION
LOCATED IN THE NW 1/4 OF THE SE 1/4 OF
SEC 38, T2N, R1E, B1M, RAPID CITY
PENNINGTON COUNTY, SOUTH DAKOTA

EROSION CONTROL
NARRATIVE
DAKOTA DISCOUNT
BILL BERTALOT

