


VERTICAL CURVE  
TOP STATION 10+00  
TOP OF CURVE 10+50  
BOTTOM STATION 11+00

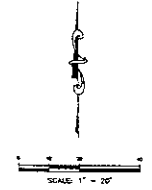


LEGEND

- TO EXISTING... (various symbols for easements, setbacks, etc.)

File Number: 2028  
Location: WJZ SECTION 22  
TAX KEY: 816  
Submitted By: M/W/P  
Date: JANUARY 2008  
Designed By: JCF  
Drawn By: JCF  
Checked By: JCF

INITIAL AND FINAL PLANNED DEVELOPMENT  
HEALTH CONCEPTS  
LOT 3 OF AUTUMN HILLS PLAZA SUBDIVISION  
RAPID CITY, SD

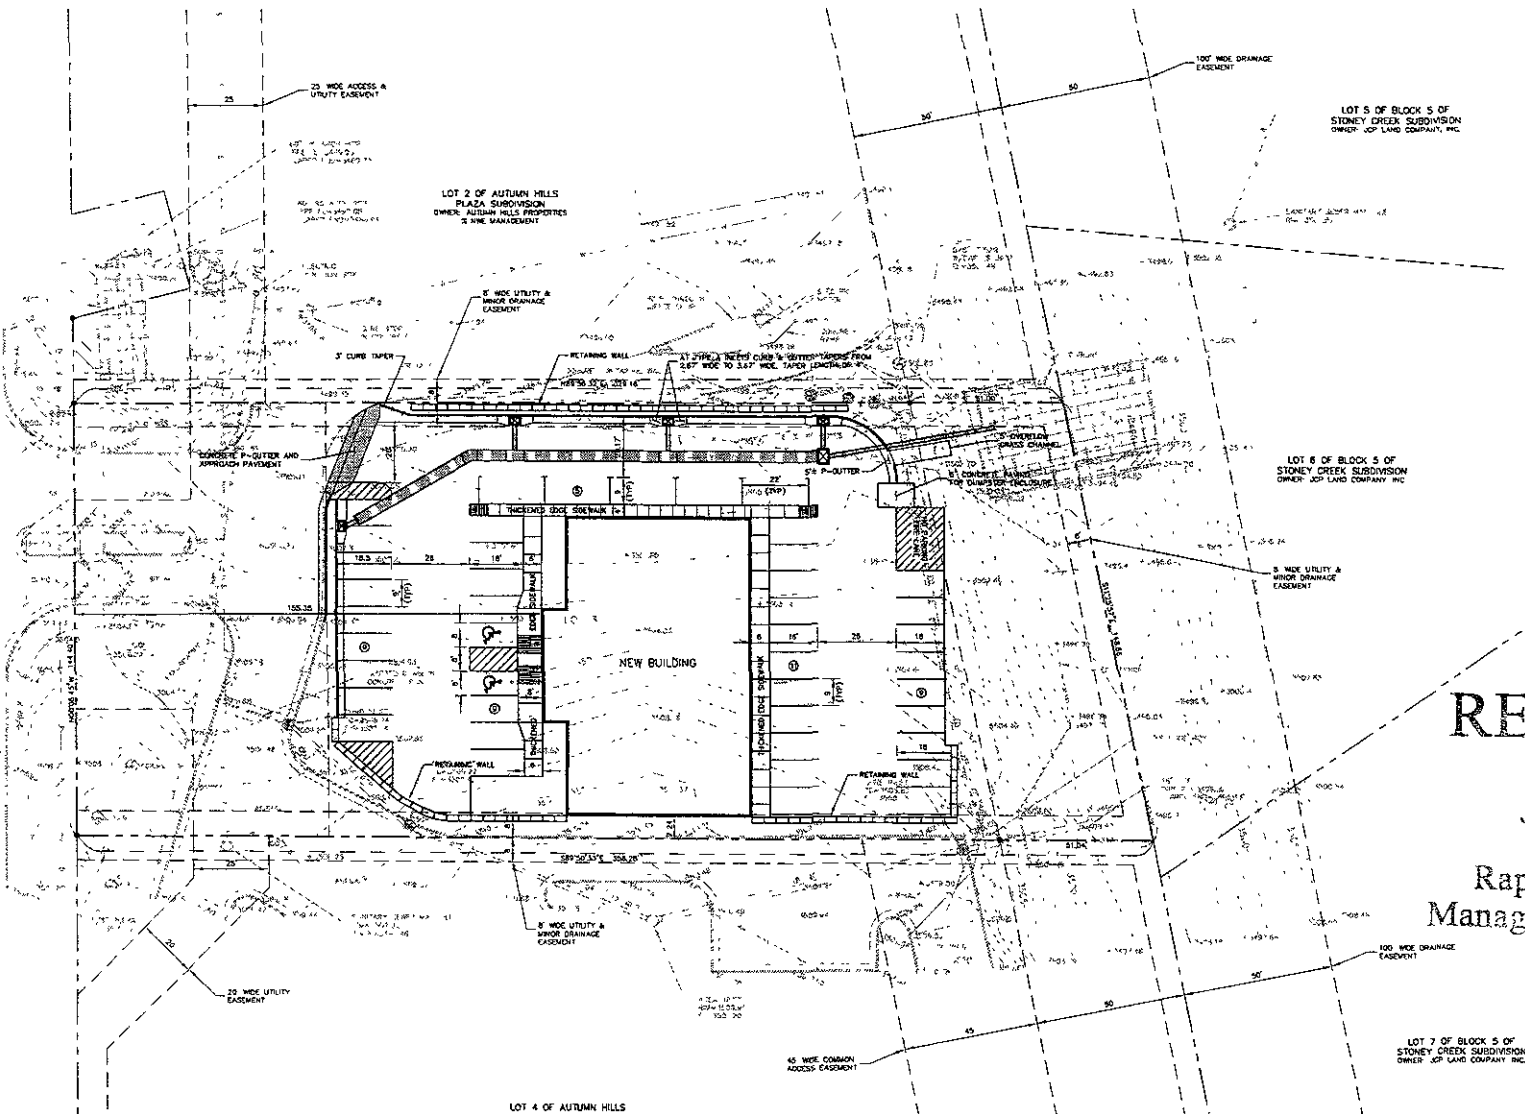

RECEIVED  
JUL 25 2008  
Rapid City Growth  
Management Department

LOT 7 OF BLOCK 5 OF STONEY CREEK SUBDIVISION OWNER: JCF LAND COMPANY, INC.