


08SR069

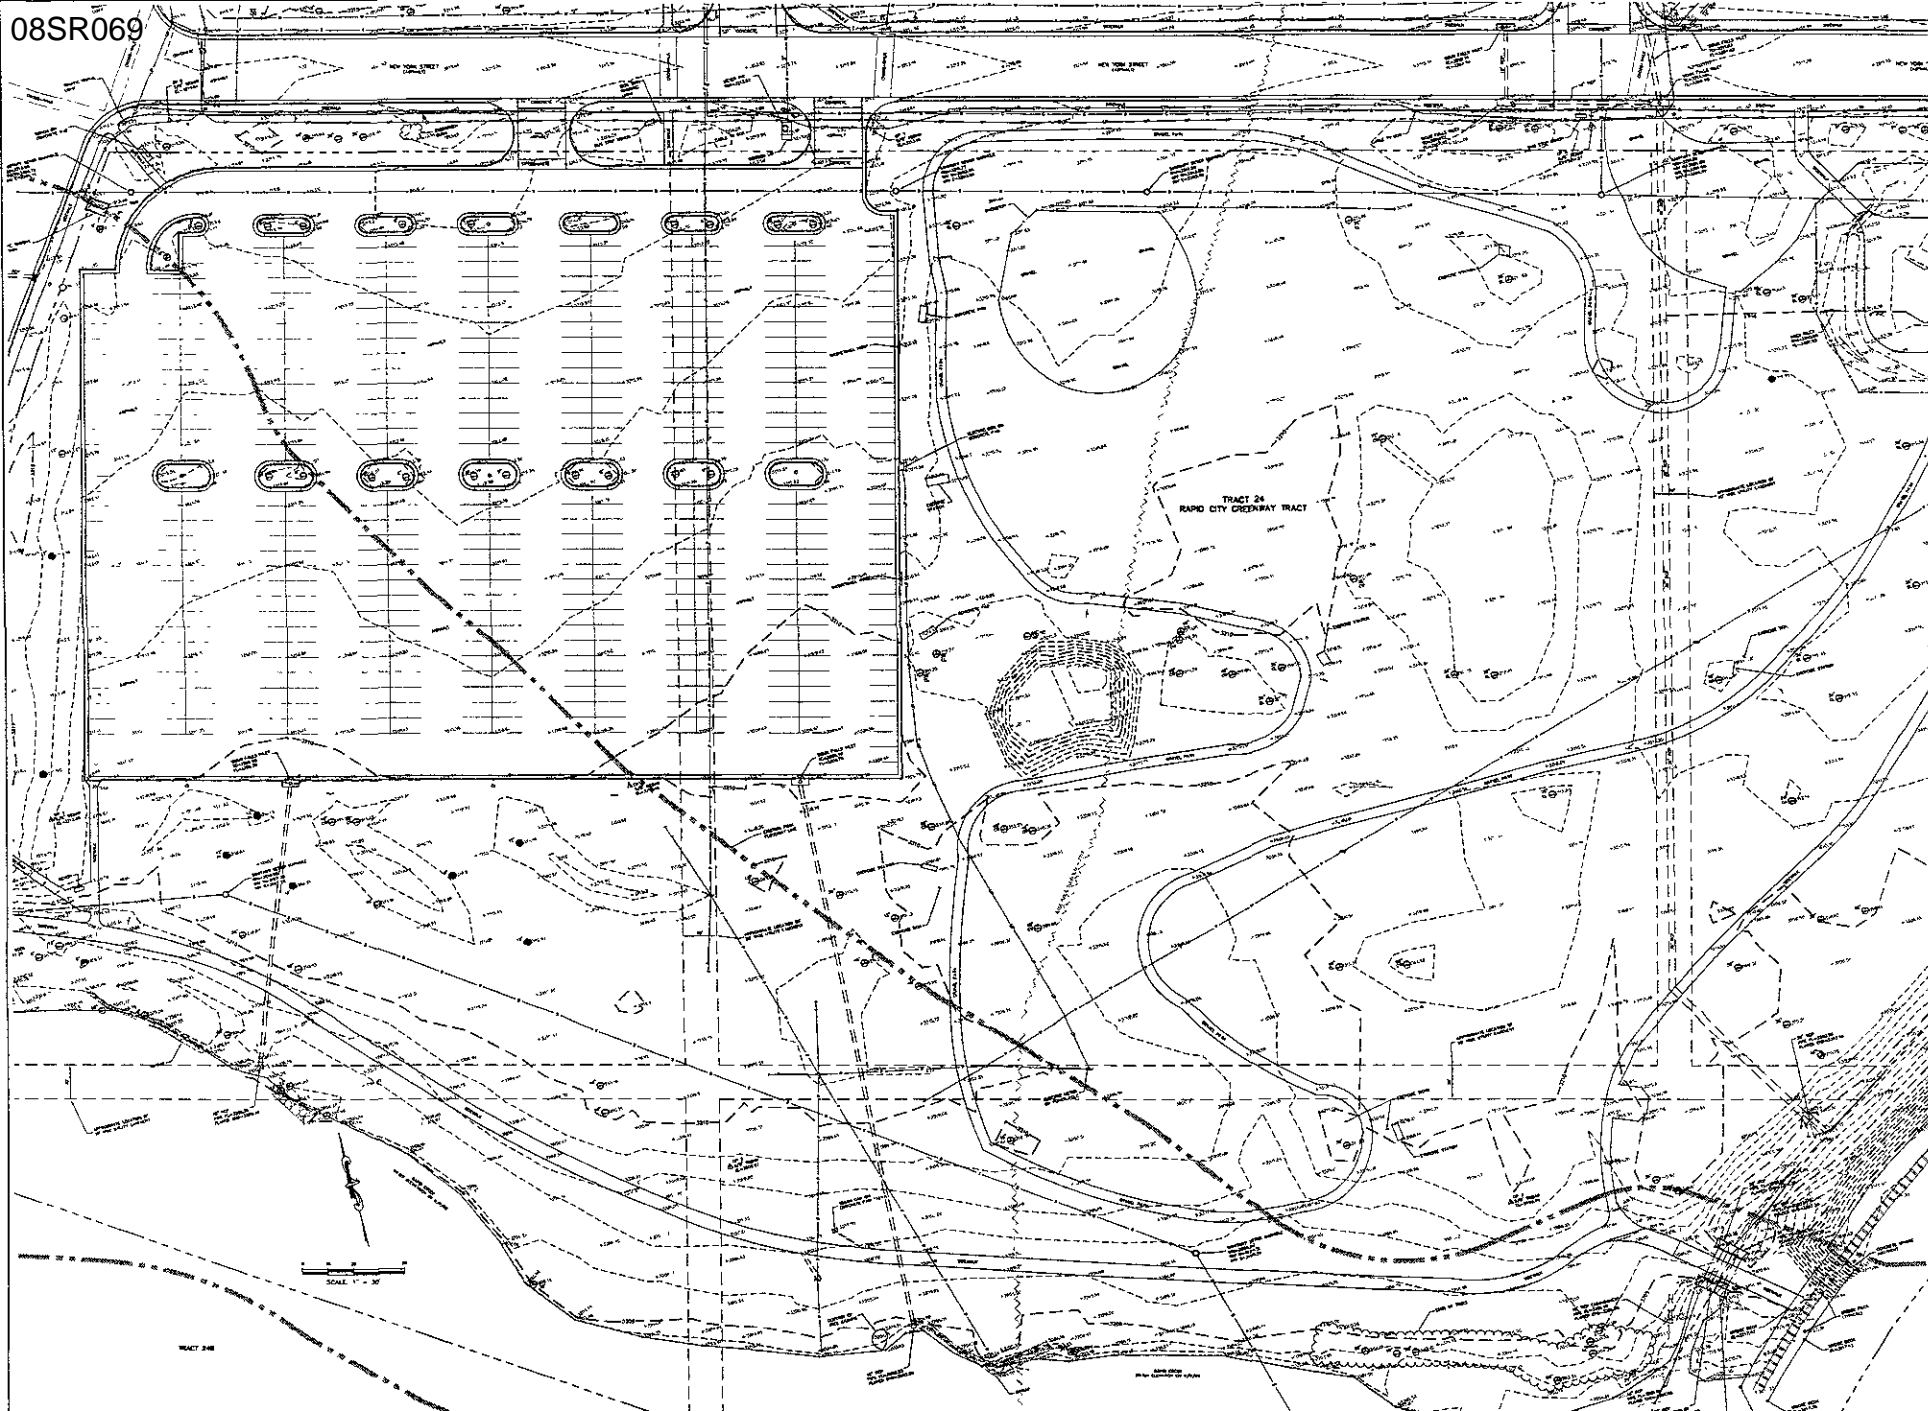

**FMG, Inc.**  
 3700 Bluegrass Street  
 Rapid City, SD 57702-0017  
 (605) 342-4000 (local)  
 www.fmginc.com



NOT  
 FOR  
 CONSTRUCTION

File Number: \_\_\_\_\_  
 Location: \_\_\_\_\_  
 Scale: 1/2" = 100'  
 Date: \_\_\_\_\_  
 Designed by: \_\_\_\_\_  
 Drawn by: \_\_\_\_\_  
 Checked by: \_\_\_\_\_

**RUSHMORE PLAZA CIVIC CENTER  
 PARKING LOT IMPROVEMENTS**  
 PROJECT NO. JDP08-1722  
 RAPID CITY, SD

Sheet Number: \_\_\_\_\_  
 Sheet Name: \_\_\_\_\_  
 TOPOGRAPHIC  
 MAP  
 Sheet Number:  
**C2 of C8**