

PARKING LAYOUT NOTES:
 TOTAL CONFORMING STANDARD SPACES= 301
 TOTAL STANDARD HANDICAP SPACES= 7
 TOTAL VAIL ACCESSIBLE HANDICAP SPACES= 308
 TOTAL SPACES PROVIDED = 308

REQUIRED OFF-STREET PARKING
 BANQUET 25 SPACES PER 1000 SF GA
PARKING CALCULATIONS FOR OFF-STREET PARKING REQUIREMENTS
 TYPE OF SPACE TOTAL SEAT/1000 X SPACES NEEDED PER 1000 SF
 BANQUET 12,120/1000=12.12 12.12 X 25=303

LANDSCAPING NOTES:
 TOTAL DEVELOPED AREA (EXCLUDING BUILDINGS)= 127,646 SF
 TOTAL NUMBER OF LANDSCAPING POINTS NEEDED=127,646
 TOTAL NUMBER OF PROPOSED AND EXISTING LANDSCAPING POINTS:
 EXISTING GRASS= 171,000
 EXISTING LARGE TREES= 2,000
 LA - SHRUBS= 4,000
 TOTAL= 177,000

REQUIRED SETBACKS:
 ZONED AGRICULTURAL
 FRONT: 25'
 SIDE: 8'
 REAR: 25'

LIMITS OF CONSTRUCTION LIMITS ARE SHOWN FOR CLARIFICATION AND DO NOT EXTEND PAST THE PROPERTY LINE




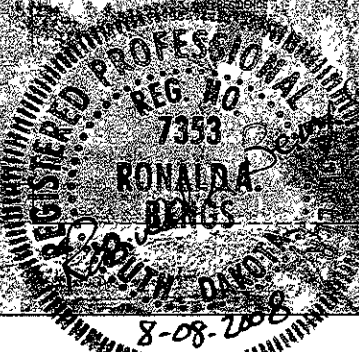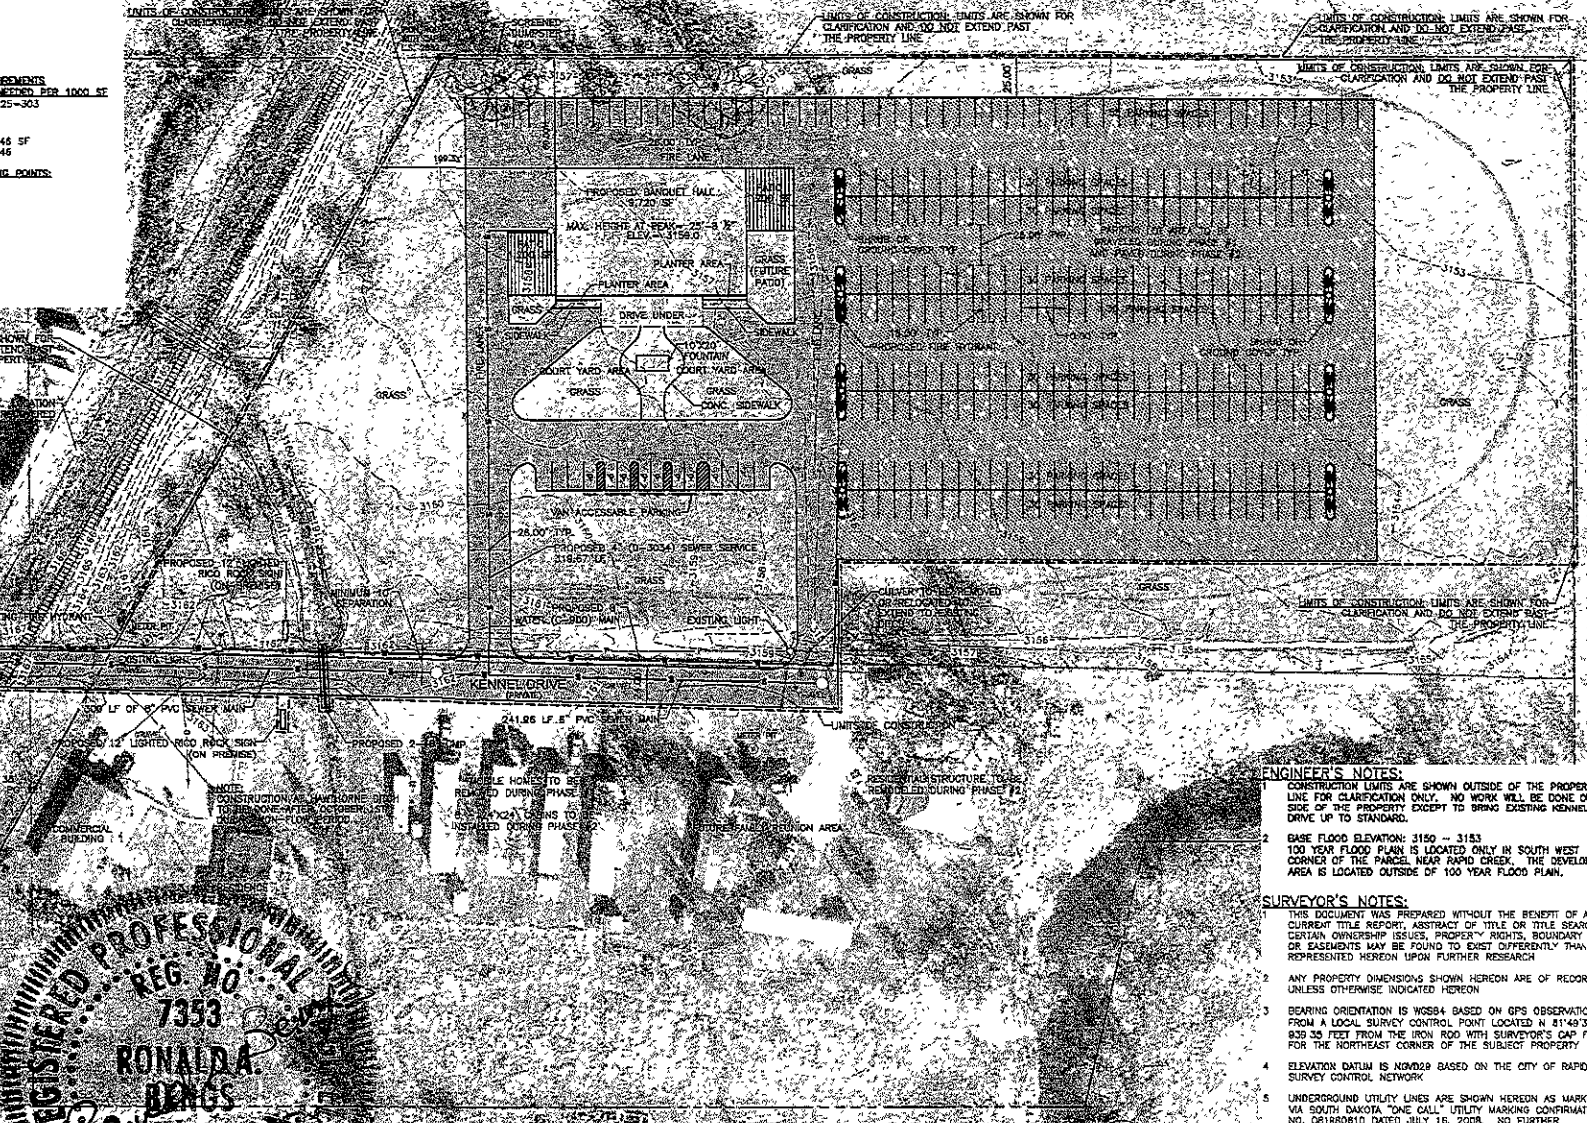

- ENGINEER'S NOTES:**
- CONSTRUCTION LIMITS ARE SHOWN OUTSIDE OF THE PROPERTY LINE FOR CLARIFICATION ONLY. NO WORK WILL BE DONE OUT SIDE OF THE PROPERTY EXCEPT TO BRING EXISTING KENNEL DRIVE UP TO STANDARD.
 - BASE FLOOD ELEVATION: 3150 - 3153
- SURVEYOR'S NOTES:**
- THIS DOCUMENT WAS PREPARED WITHOUT THE BENEFIT OF A CURRENT TITLE SURVEY, ABSTRACT OF TITLE OR TITLE SEARCH. CERTAIN OWNERSHIP ISSUES, PROPERTY RIGHTS, BOUNDARY LINES OR EASEMENTS MAY BE FOUND TO EXIST DIFFERENTLY THAN REPRESENTED HEREON UPON FURTHER RESEARCH.
 - ANY PROPERTY DIMENSIONS SHOWN HEREON ARE OF RECORD UNLESS OTHERWISE INDICATED HEREON.
SURFACE EVIDENCE OR MARKING OF UNDERGROUND UTILITIES OR OTHER UNDERGROUND IMPROVEMENTS MAY BE SHOWN HEREON WITHOUT EXTENDING ANY WARRANTY OR LIABILITY TO THE SURVEYOR AS TO THE ACTUAL EXISTENCE OR ACTUAL LOCATION OF ANY UNDERGROUND OR OTHERWISE DISCLOSED FEATURES.

ADVANCED ENGINEERING & SURVEYING, INC.
 343 WEST MAIN STREET
 RAPID CITY, SOUTH DAKOTA 57702
 PHONE: 605-718-8805 FAX: 605-718-8807
 EMAIL: advancedeng@att.net

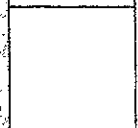

Designed By: SAAB
 Drawn By: ALERUM
 Design Date: 08/08/08
 Job No: 08-008
 Surveyor: DEAN SCOTT
 Reviewer:

Sheet Title: **KENNEL DRIVE BANQUET FACILITY**

Scale: **1" = 10'**