


LOT 54A AND LOT 54B,
VILLAGE ON THE GREEN NO. 2 SUBDIVISION
 (formerly all of Lot 54 of Village on the Green No. 2 Subdivision)
 LOCATED IN THE N $\frac{1}{2}$ OF THE NE $\frac{1}{4}$
 SECTION 13, T1S, R7E, B.H.M.,
 PENNINGTON COUNTY, SOUTH DAKOTA

RECEIVED

SEP 12 2008

Rapid City Growth
Management Department

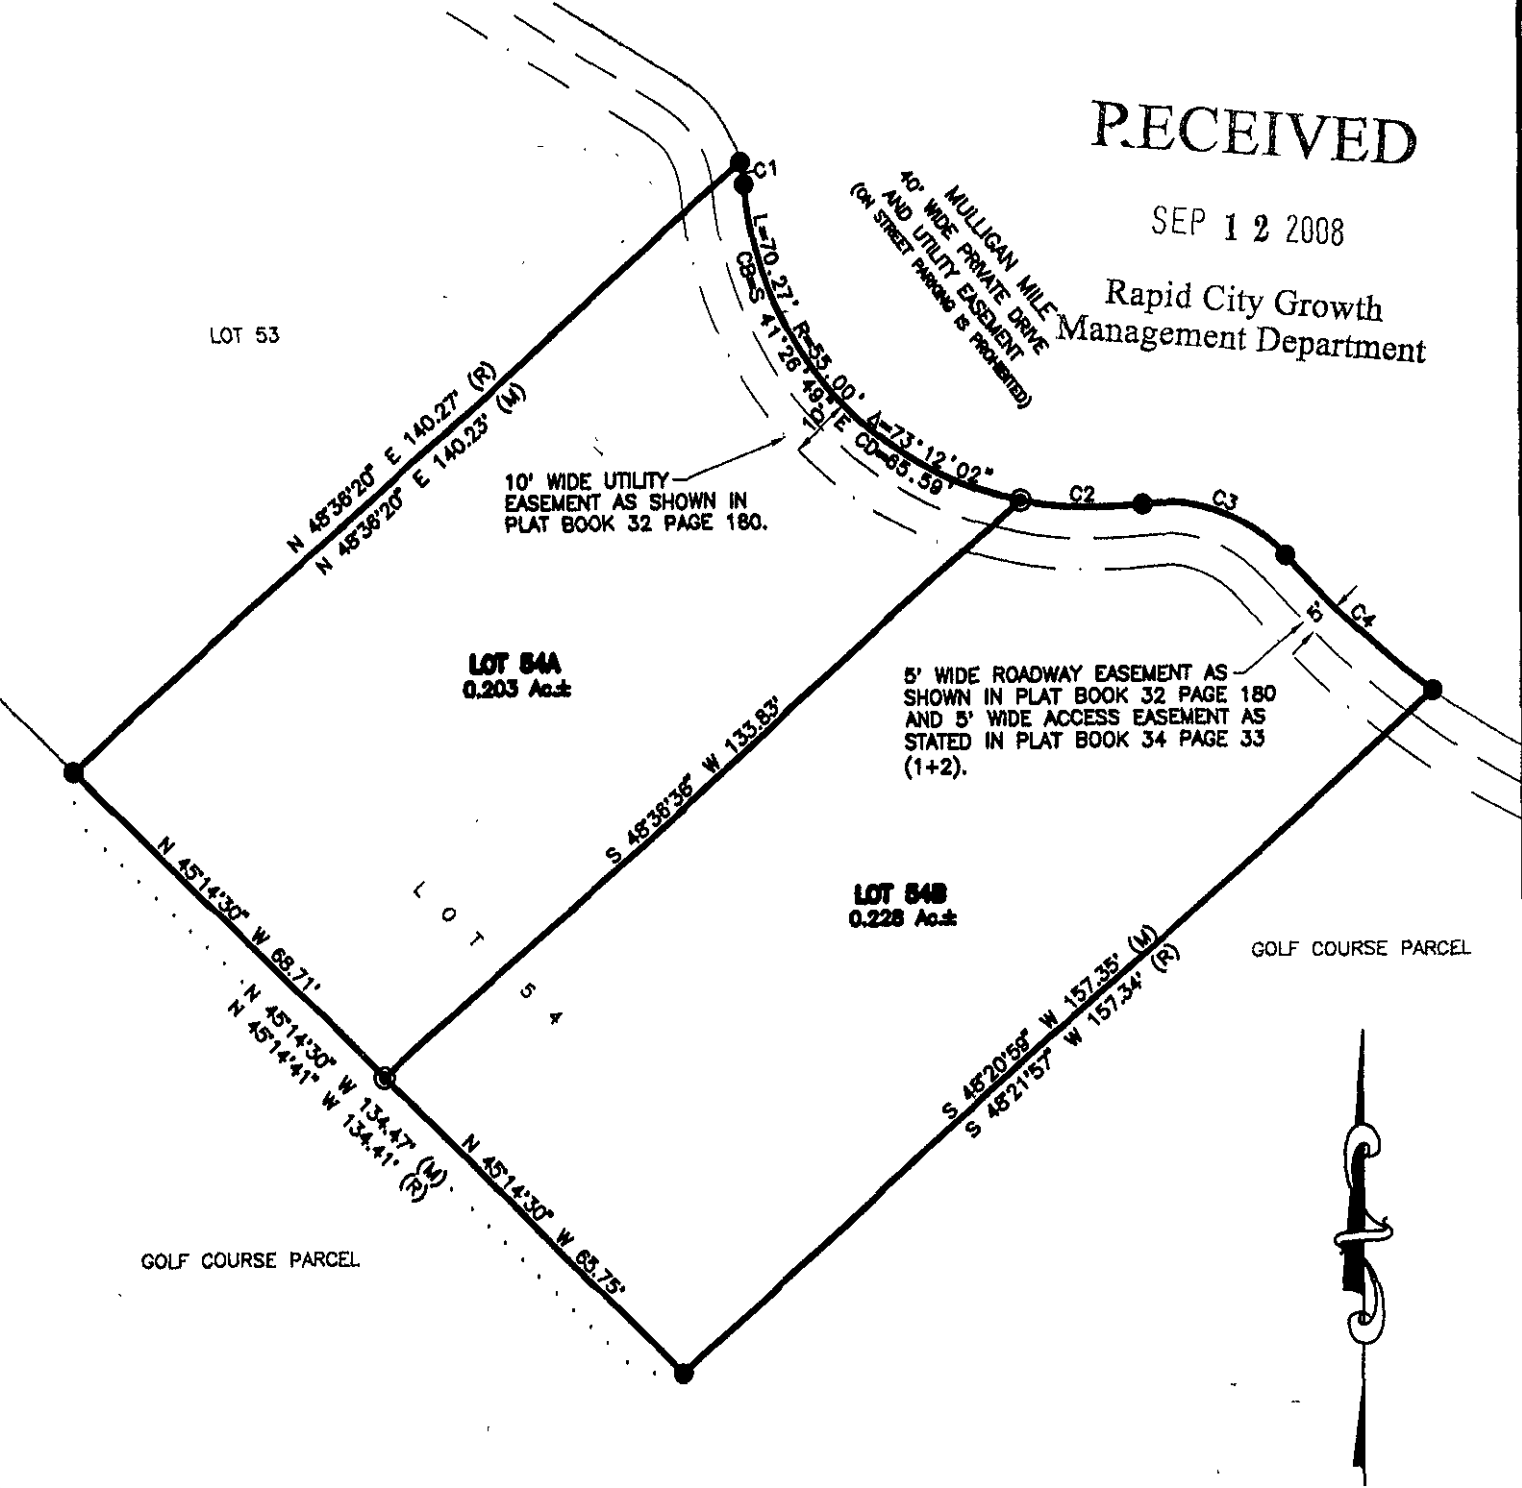

LOT 53

N 48°38'20" E 140.27' (R)
 N 48°38'20" E 140.23' (M)

10' WIDE UTILITY
 EASEMENT AS SHOWN IN
 PLAT BOOK 32 PAGE 180.

LOT 54A
 0.203 Ac.±

LOT 54

S 48°38'36" W 133.83'

5' WIDE ROADWAY EASEMENT AS
 SHOWN IN PLAT BOOK 32 PAGE 180
 AND 5' WIDE ACCESS EASEMENT AS
 STATED IN PLAT BOOK 34 PAGE 33
 (1+2).

LOT 54B
 0.228 Ac.±

S 48°20'58" W 157.35' (M)
 S 48°21'57" W 157.34' (R)

GOLF COURSE PARCEL

GOLF COURSE PARCEL

N 45°14'30" W 68.71'
 N 45°14'30" W 134.47' (M)
 N 45°14'41" W 134.41' (R)

N 45°14'30" W 68.75'

