


LAYOUT PLAT OF
LOTS 1 & 2 OF
RESUBDIVISION OF LOT 13 OF
BLOCK 31, BOULEVARD ADDITION
& VACATED PORTION OF FAIRVIEW STREET
 (formerly Lots A, B, D, and E of Resubdivision of Lot 13 of Block 31,
 Boulevard Addition, and a portion of Fairview Street)
 LOCATED IN THE SW1/4
 SECTION 2, T1N, R7E, BHM
 RAPID CITY, PENNINGTON COUNTY, SOUTH DAKOTA

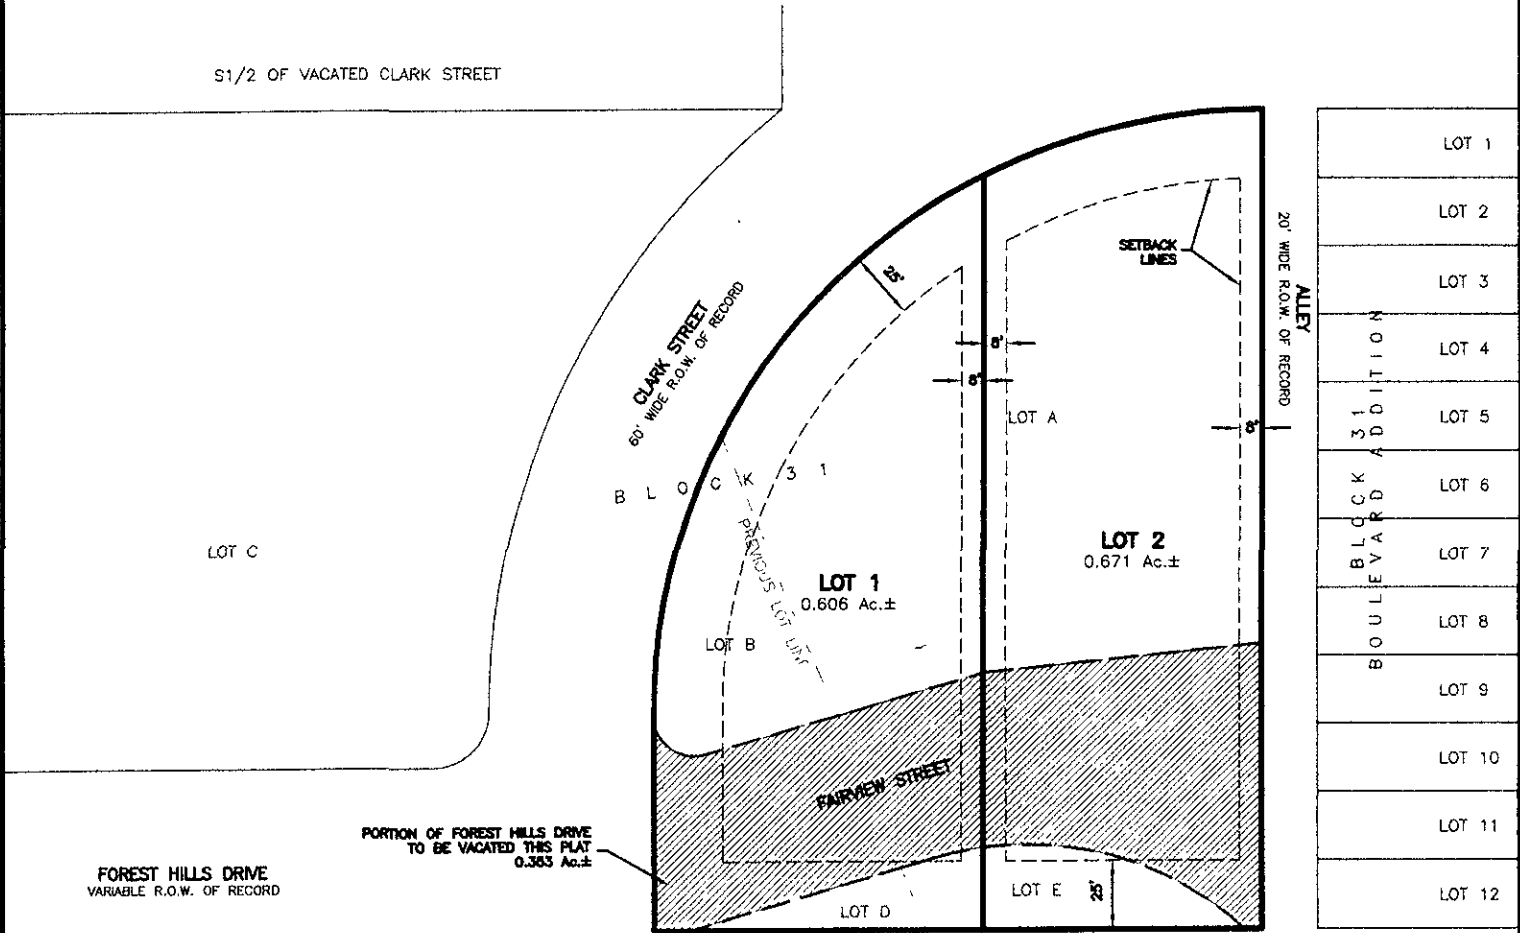

LOT 1
LOT 2
LOT 3
LOT 4
LOT 5
LOT 6
LOT 7
LOT 8
LOT 9
LOT 10
LOT 11
LOT 12

LOT 5 REVISED
 FOREST HILLS



CITY HALL 1903

FAIRVIEW STREET
 90' R.O.W. OF RECORD

RECEIVED

OCT 08 2008

Rapid City Growth
 Management Department

Renner & Associates, LLC.

616 Sixth St. * Rapid City, SD 57701 * 605/721-7310
 FAX: 605/721-7313 * E-MAIL: Gary@RennerAssoc.com
 * Spearfish 605/717-0016 *



N.T.S.