

08SR063


GRASS AREA

PARENT PARCEL


HAINES AVE.

GRASS AREA

GRAPHIC SCALE

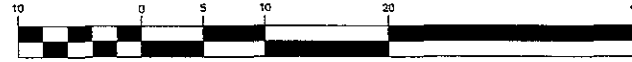

(IN FEET)
1 inch = 10 ft.

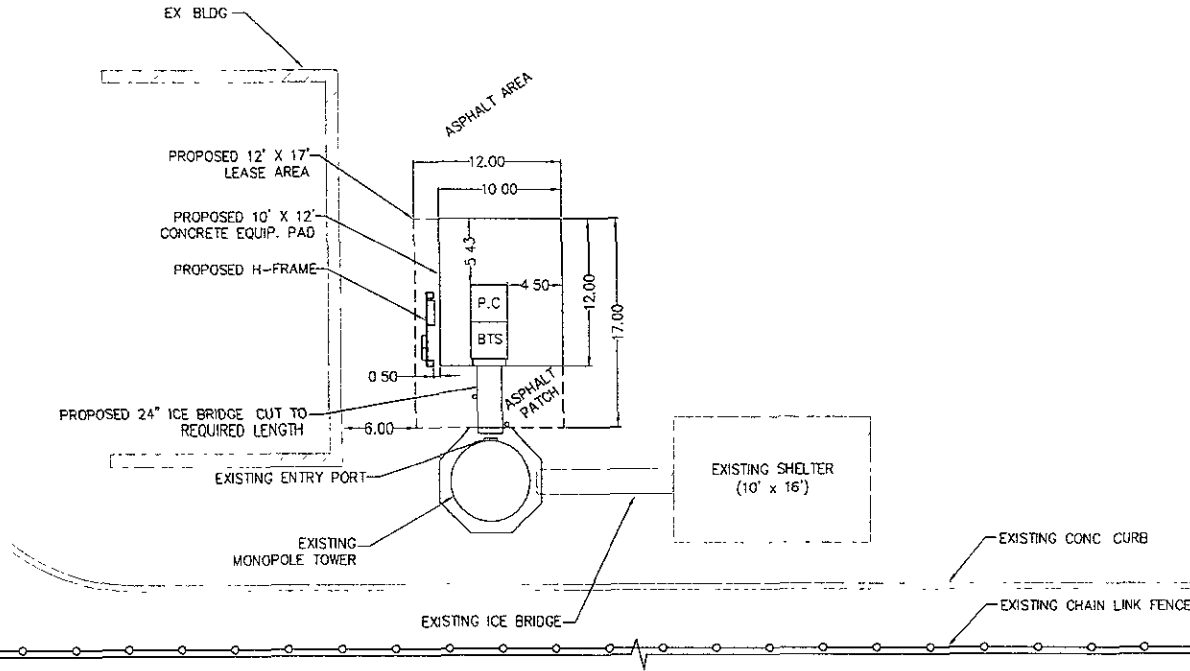

OWNER
SWS LLC.
180 EAST 13TH ST.
P.O. BOX 48
URBANDALE, KS 67406

PROJECT MANAGER
i wireless
413 N.W. URBANDALE DRIVE
URBANDALE, IA 50322

HAINESWAY

DATE: 03/27/08

NO.	DATE	DESCRIPTION
1	03/31/08	CLIENT COMMENTS
2	04/24/08	ADD ELEVATION VIEW
3	04/29/08	EDIT ELEVATION VIEW
4	05/19/08	EDIT ELEVATION VIEW
5	05/22/08	ADD SCALE



3000 41ST STREET
MOLINE, IL 61205
309-764-7800

THIS DRAWING IS COPYRIGHTED AND IS THE SOLE PROPERTY OF THE OWNER. IT IS PRODUCED SOLELY FOR USE BY THE OWNER AND ITS AFFILIATES. REPRODUCTION OR USE OF THIS DRAWING AND/OR THE INFORMATION CONTAINED IN IT IS FORBIDDEN WITHOUT THE WRITTEN PERMISSION OF THE OWNER.

MAAS AND SON PROJECT NUMBER

108319

SITE TYPE

GOLD MONOPOLE TOWER

SITE NUMBER

800256

SITE ADDRESS

3060 N. HAINES AVE.
RAPID CITY, SD 57701

SHEET TITLE

SITE SKETCH

SHEET NUMBER

Z-1

1 SITE SKETCH
SCALE: 1" = 10'