



A SIGHTLINE STUDY NOT TO SCALE

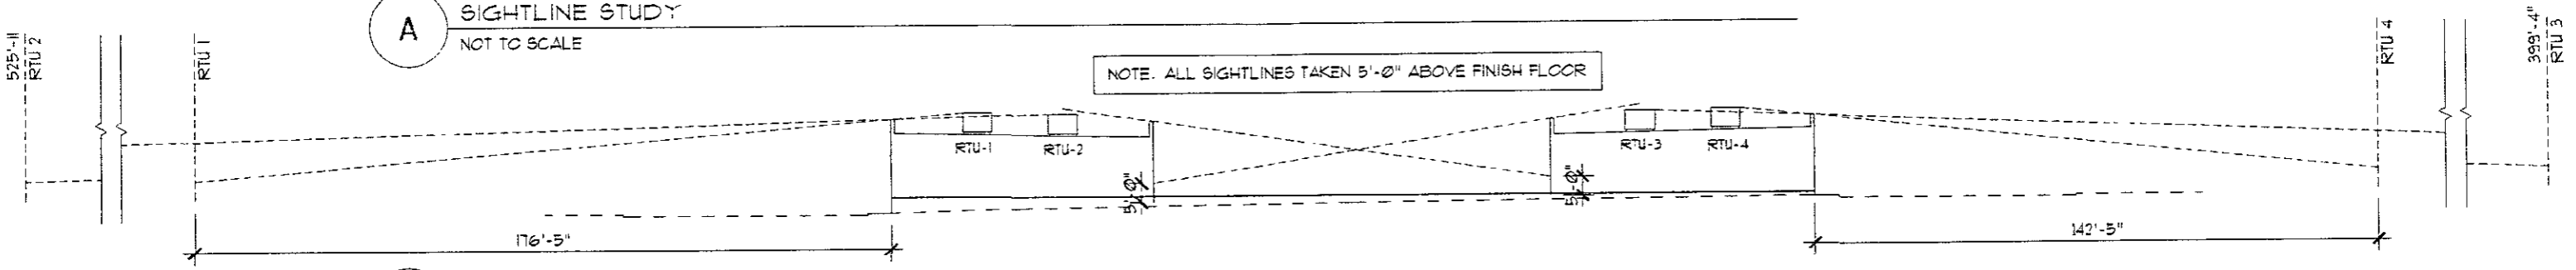

B SIGHTLINE STUDY NOT TO SCALE

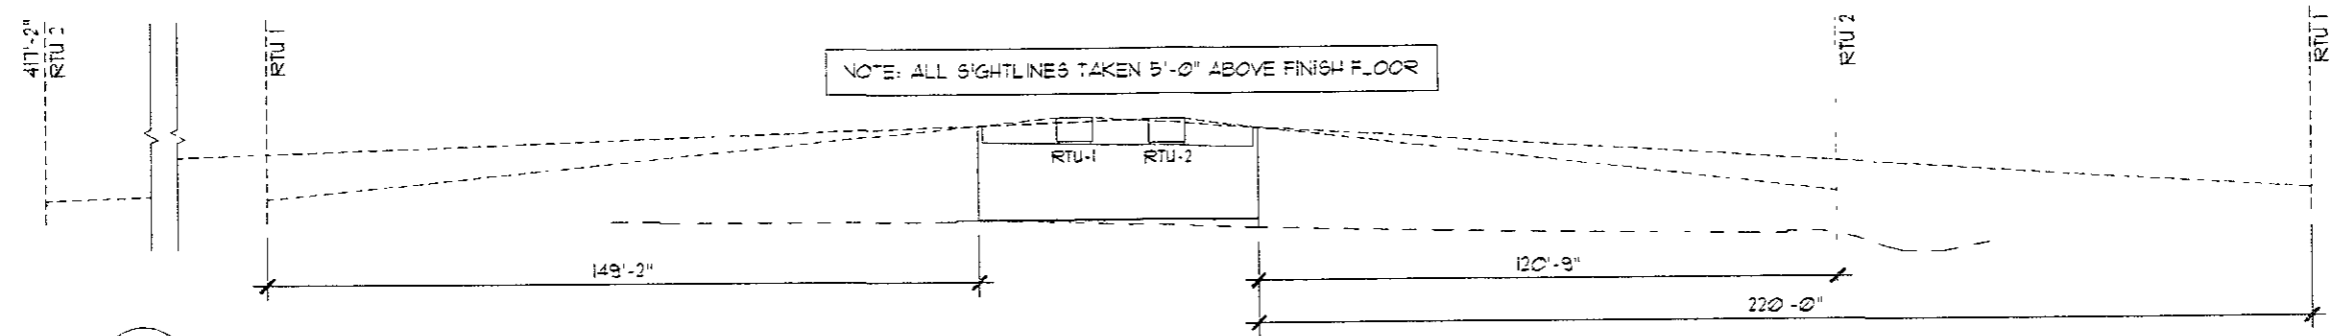

C SIGHTLINE STUDY NOT TO SCALE

rsp

