


Surveyed by: BL,DR
Date 5/21/09
Drawn by: BL
Checked by: RWF
Revisions
Topographic Map 1 of 1
Project No. 09-05-07


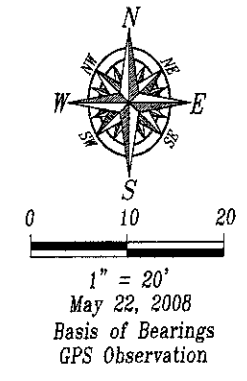


- LEGEND**
- = Sanitary Sewer Manhole (Unless noted)
  - = Curb Stop
  - = Utility Pole
  - = Telecommunications Pedestal
  - = Mail Box
  - = Overhead Utility Line
  - = Sanitary Sewer Line
  - = Water Line
  - = Natural Gas Line
  - = Control Point
  - = Tree (Coniferous)
  - = Tree (Deciduous)

**SURVEYOR'S NOTES**

Utilities shown are from visual inspection, sketches provided by individual service providers and Utility Locates performed by South Dakota One Call, Ticket Number 091 390 698. The actual location of utilities and service lines may vary from the information shown hereon. We assume no liability for utilities and services that are not marked or are incorrectly defined by utility locators.

Benchmark: Rapid City Benchmark 2071 (NGVD 29) 3354.13

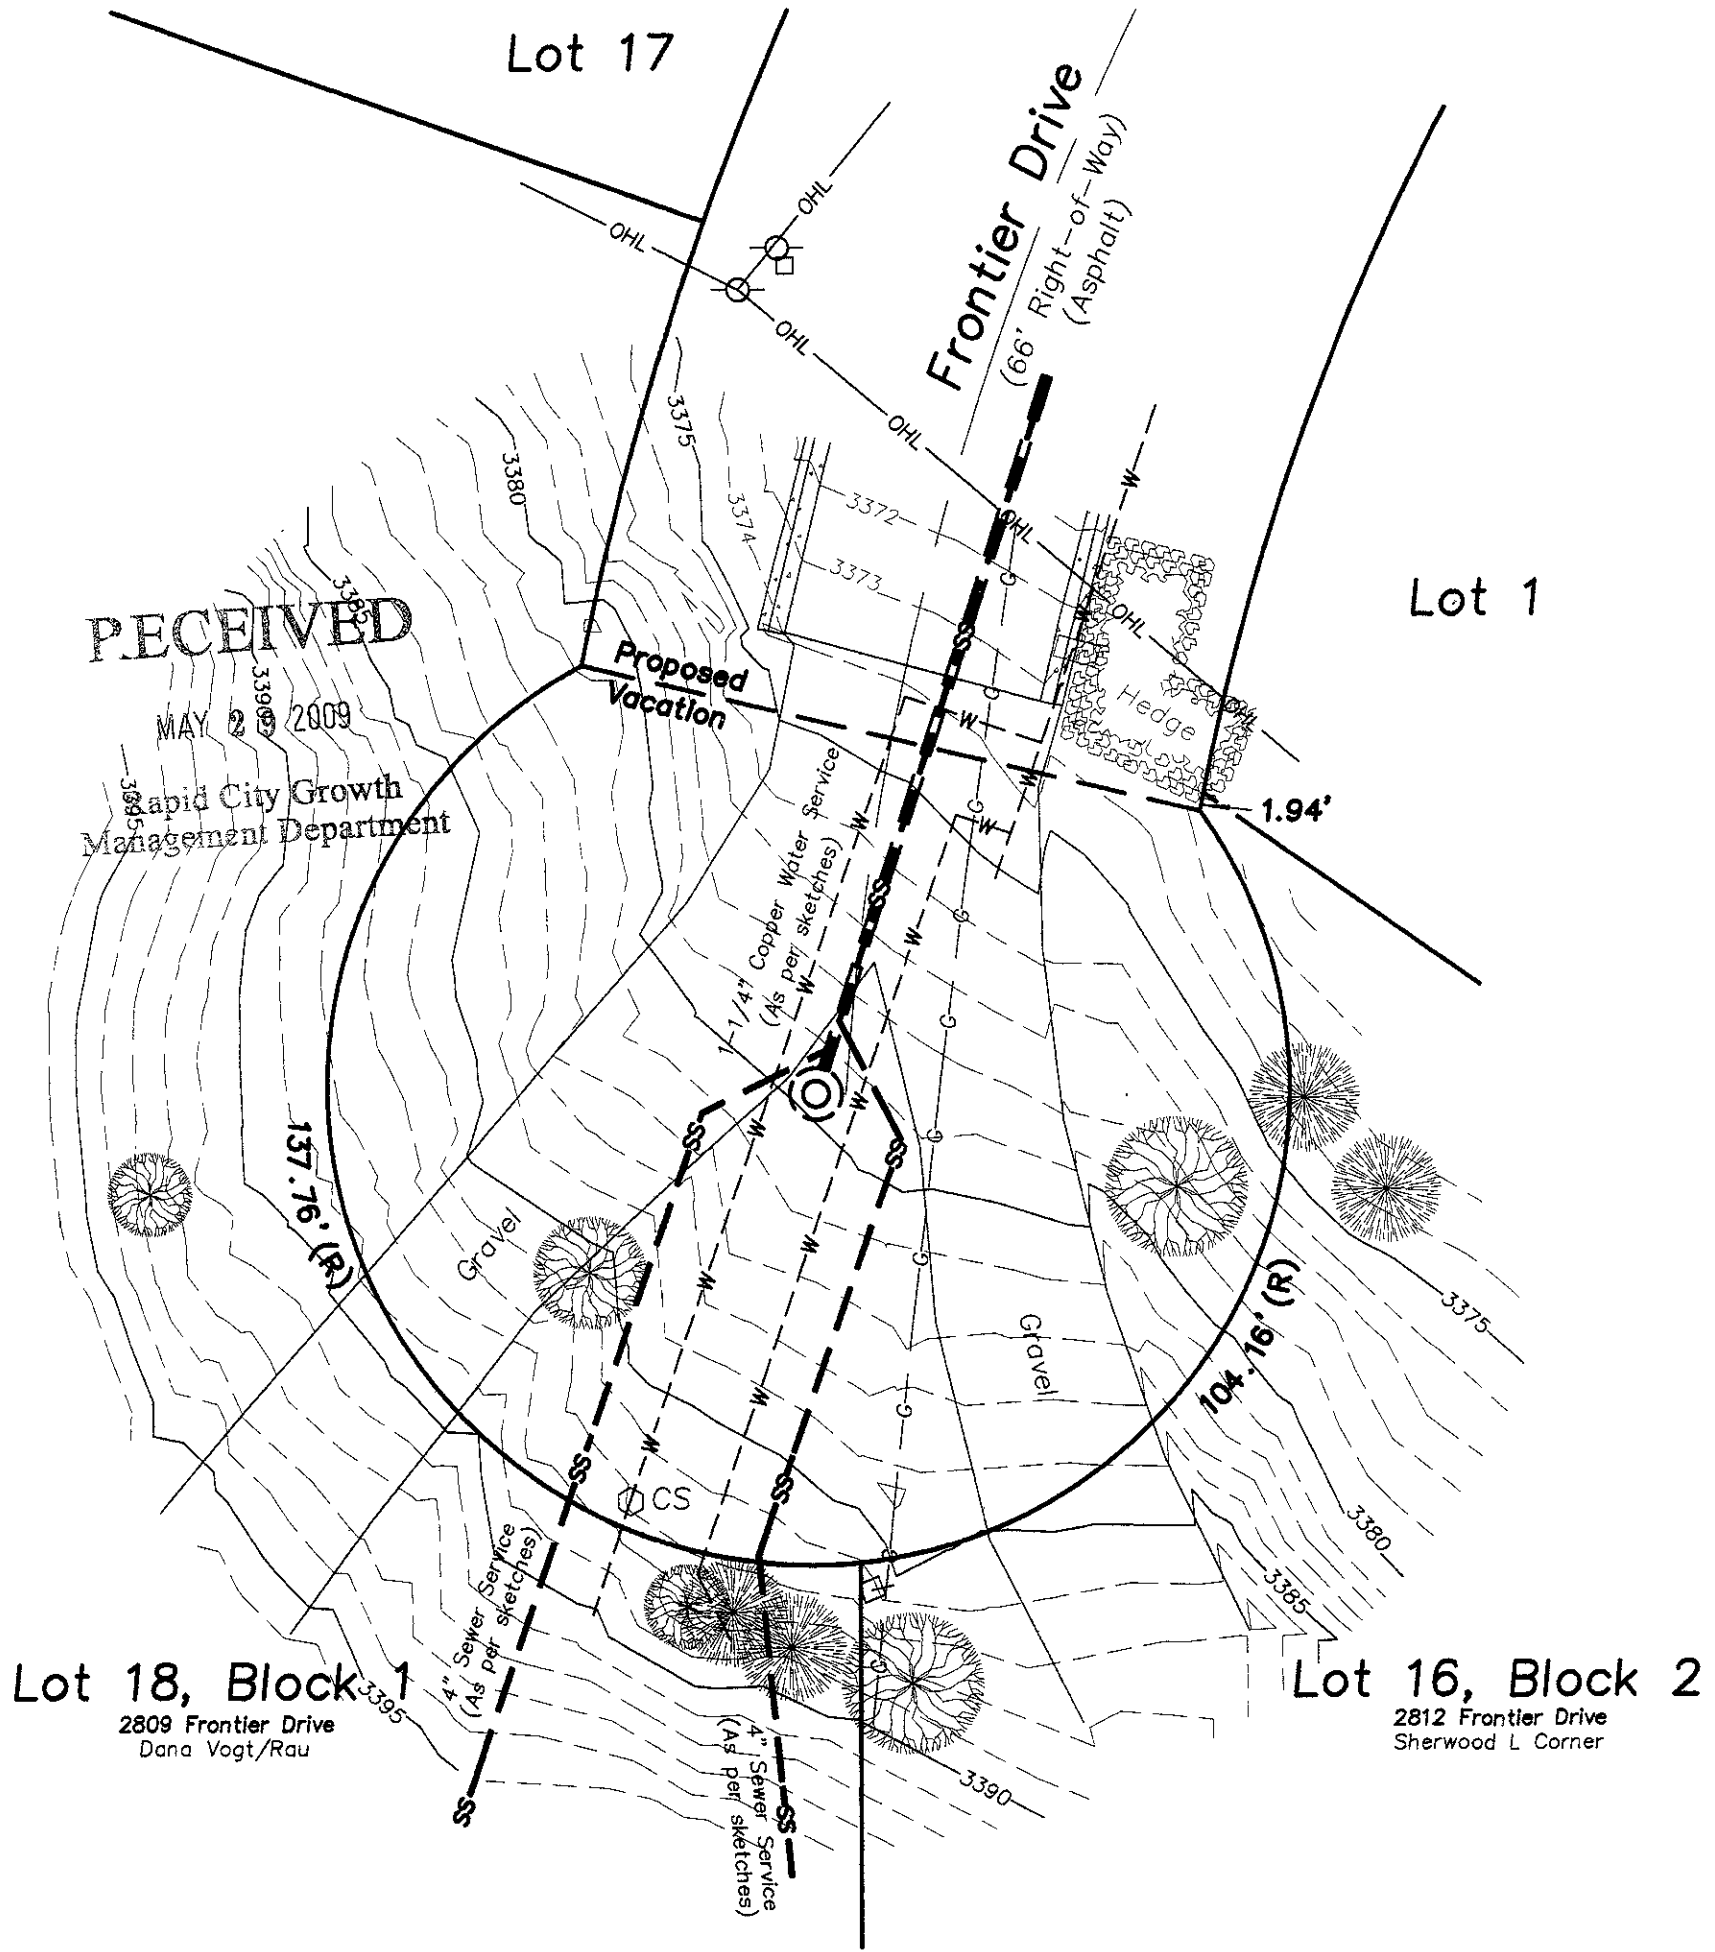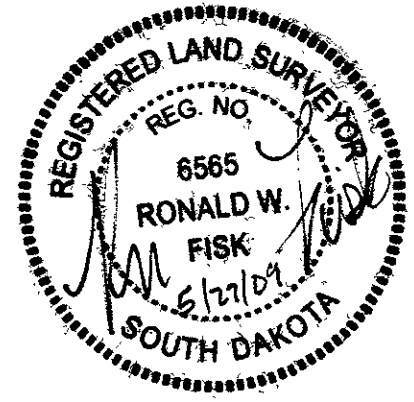

RECEIVED  
 MAY 29 2009  
 Rapid City Growth  
 Management Department

Lot 18, Block 1  
 2809 Frontier Drive  
 Dana Vogt/Rau

Lot 16, Block 2  
 2812 Frontier Drive  
 Sherwood L Corner