



400 lb. Bronze Statue

Name And Donation plate

1" Rise
#4000 Test Concrete Cap
Stainless Steel Anchor Pins
Sandstone Cap

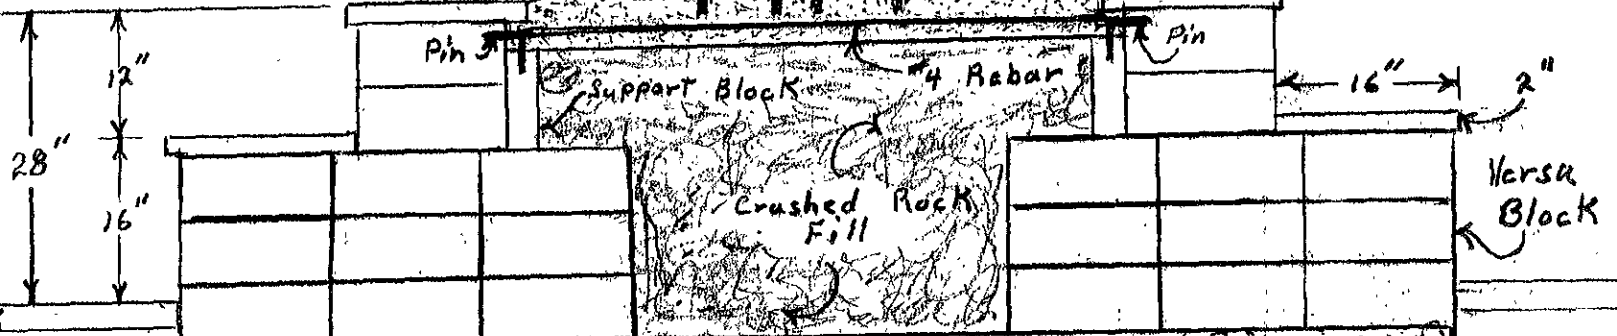

side walk

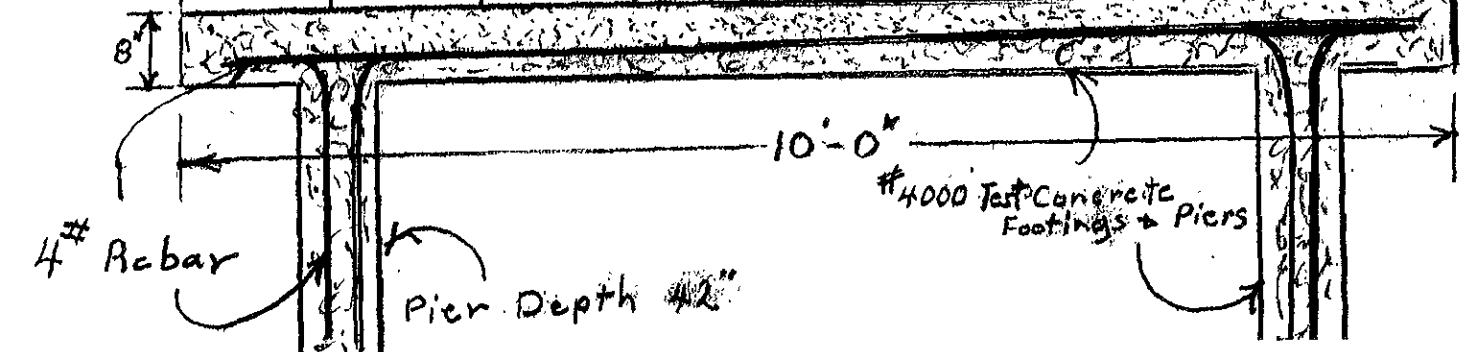

4# Rebar

Pier Depth 42"

#4000 Test Concrete Footings & Piers