


RECEIVED

SEP 29 2009

Rapid City Growth Management Department

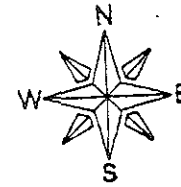


SCALE: 1" = 60'

LAYOUT  
ADDITION TO TERRA MOBILE HOME PARK  
PENNINGTON CO. SD

NOTE: MOBILE HOMES SHOWN  
ARE 16'x80'; ACTUAL  
SIZES MAY VARY.

BENCHMARK  
TOP HYDRANT  
EL. = 3134.32'

BASE FLOOD ELEVATION = 3115  
PER FIRM PANEL 460064 0766 B

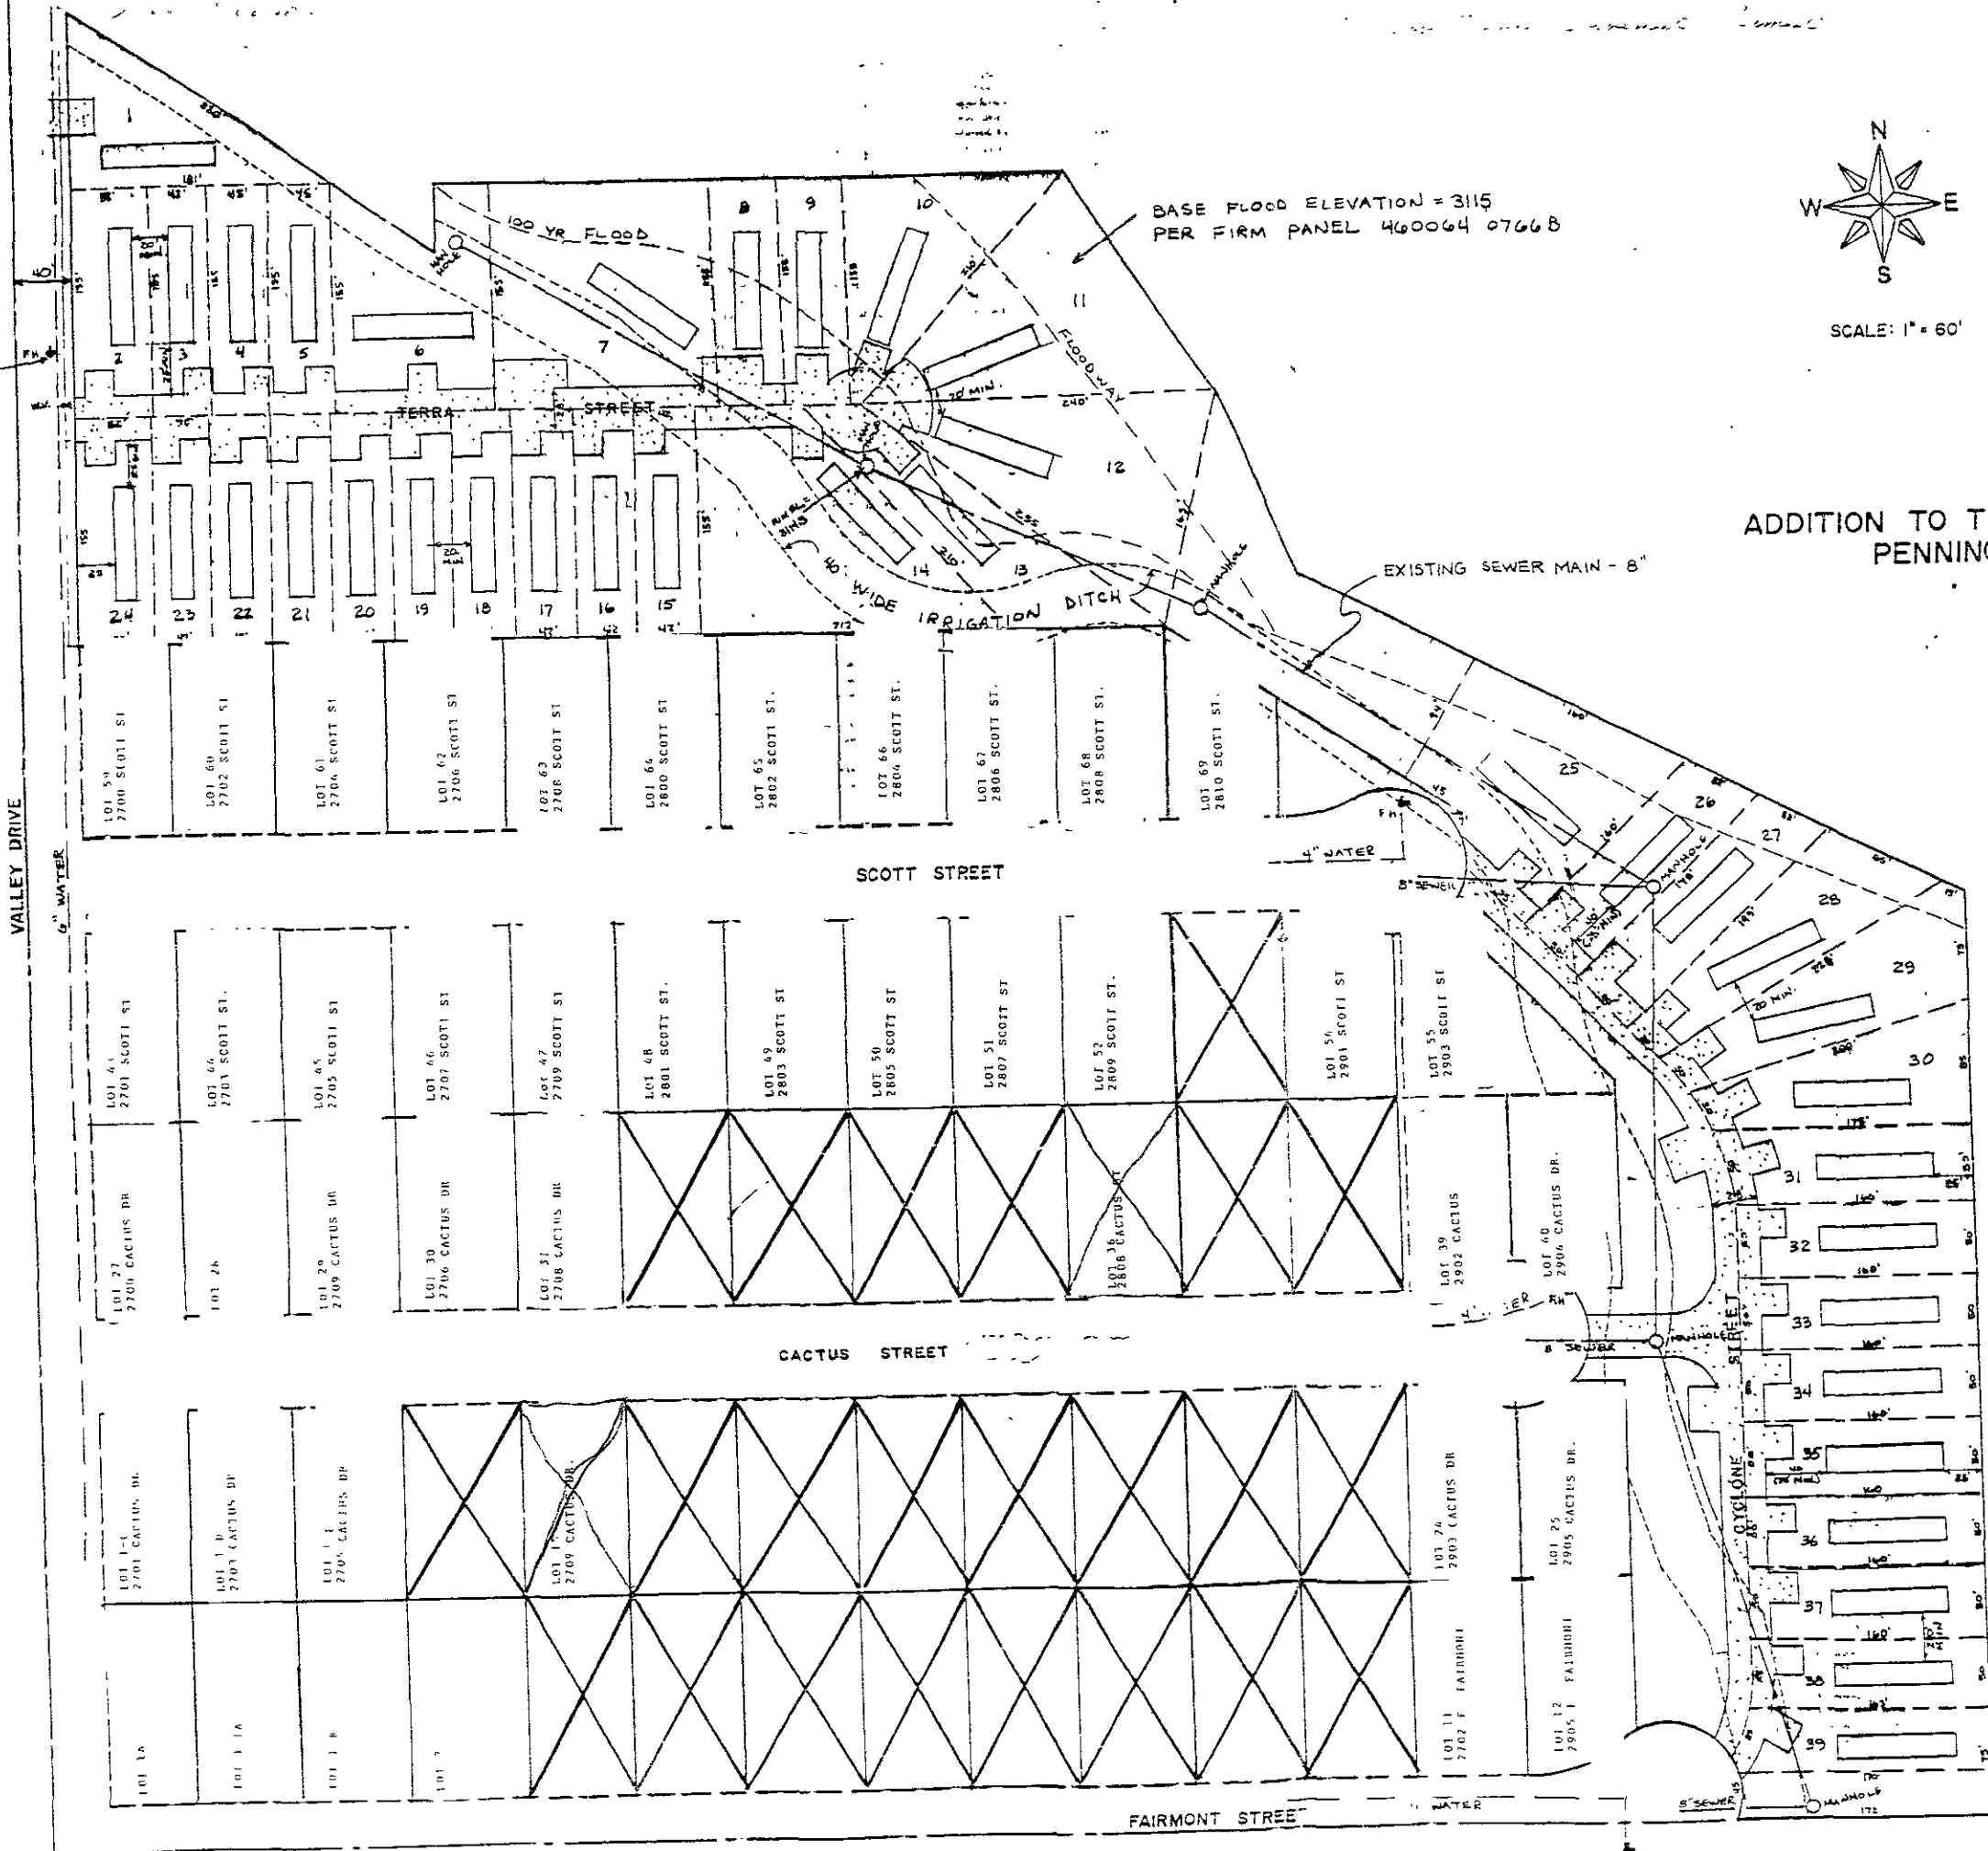

FAIRMONT STREET

SECTION LINE