


**PRELIMINARY
FOR REVIEW ONLY**

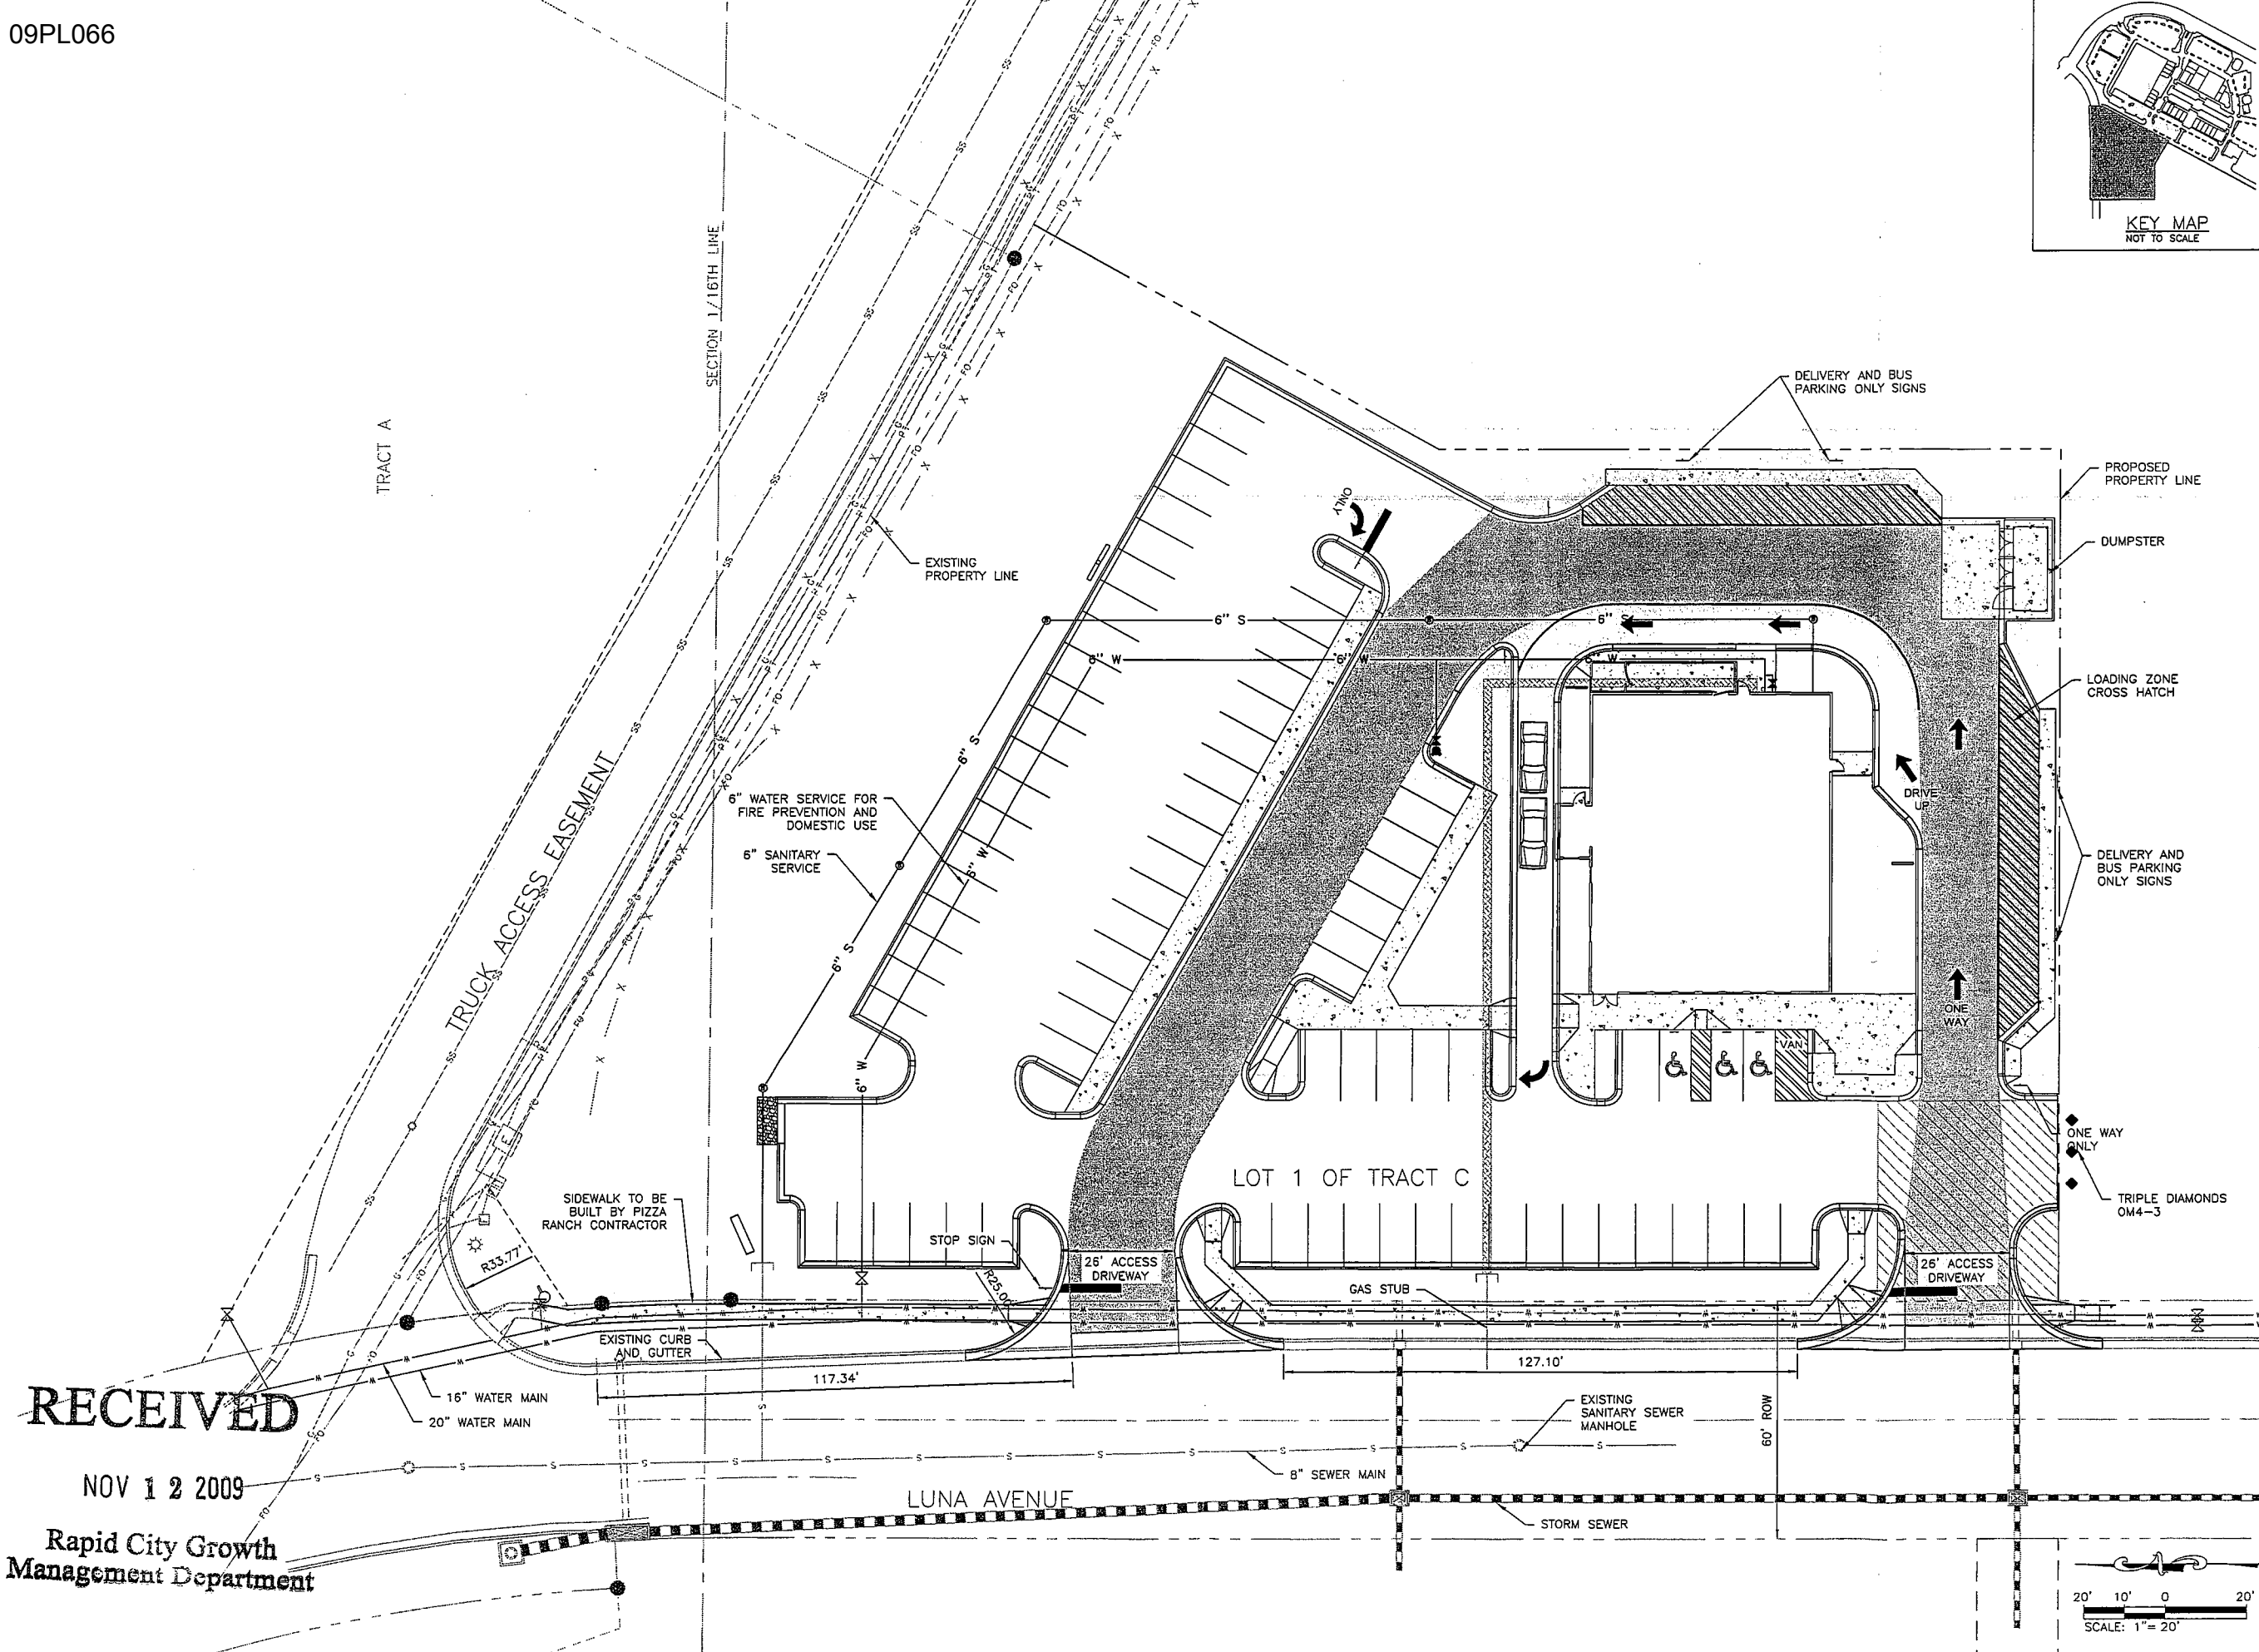

Internal Job No: 09-0550.1	Designed By: MLS	Drawn By: MLS
Surveyed By: RENNER & ASSOCIATES	Survey Date: 07/2009	
Submittals: 1. EXCEPTION REQUEST NOV 11, 2009		

Revisions:

RECEIVED
NOV 12 2009
Rapid City Growth
Management Department

PIZZA RANCH

Project Name:
Sheet Name:

