

Presented For:
Public Works Department

F M G, Inc.
www.fmgengineering.com




68% SUBMITTAL
NOT
FOR
CONSTRUCTION

Scale: 1"=20'
Designed By: JAP
Checked Date: NOV 2009
Drawn By: JPKULIS
Printed Date: NOV 2009
Project Job No: 070545.02
Submitted By: PJC
Review Date: 2/08-6/08
Comments:

NORTH PINEDALE WATER STORAGE RESERVOIR
FOR GOOD SAMARITAN SOCIETY
SAINT MARTIN'S VILLAGE

Sheet Title: DETAILS
Sheet: C12 of C14

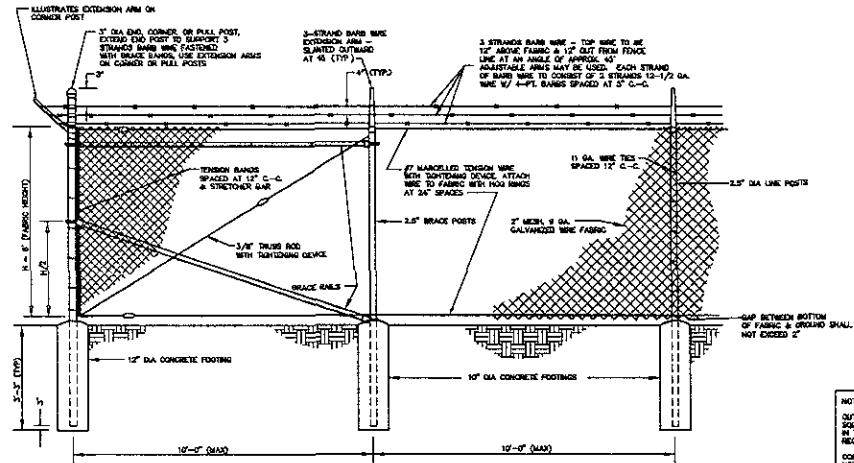


CHAIN LINK FENCE WITH ANTI-CLIMB WIRE & NO TOP RAIL

NOTES FOR CHAIN LINK SECURITY FENCE AND GATES


OUTLINE CHAIN LINK SECURITY FENCES AND GATES, INCLUDING ACCESSORIES, FITTINGS AND FASTENERS FROM SINGLE SOURCE. COMMERCIALLY AVAILABLE ITEMS PRODUCED FOR THE USE INTENDED SHALL BE USED UNLESS SPECIFIED IN THE CONSTRUCTION OF THE FENCE AND GATES. SUBMIT MANUFACTURER SHOP DRAWINGS, INSTALLATION RECOMMENDATIONS, AND CATALOG CUTS.

CONSTRUCT FENCE AND GATES IN ACCORDANCE WITH EXACT SPECIFICATIONS UNLESS OTHERWISE SPECIFIED OR NOTED ON THESE DRAWINGS OR IN THE PROJECT MANUAL.

SAFETY GUARD POSTS AND ROLLER GUARDS ARE REQUIRED FOR CANTILEVER SLIDE GATES USING EXTERNAL ROLLERS. SLIDE GATES SHALL COMPLY WITH ASTM F 1184.

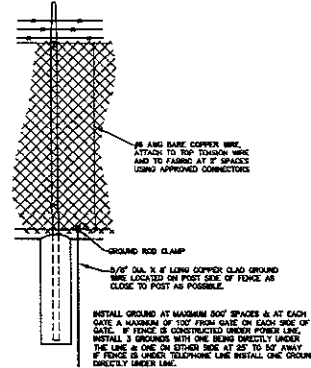

CHAIN LINK FENCE GROUNDING

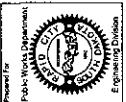


F.M.G., Inc.
 8700 Beach Road
 Rapid City, SD 57702-0317
 (605) 844-1404 FAX (605) 844-4822
 www.fmgengineering.com

65% SUBMITTAL
 NOT FOR CONSTRUCTION

Scale	1"=20'
Designed by	JAP
Drawn by	JRUC/S
Check Date	NOV 2009
Checked by	NOV 2009
Project No.	07891.08
Drawn by	SWW
Check Date	2/28/2015
Revisions	

NORTH PINEDALE WATER STORAGE RESERVOIR
 FOR GOOD SAMARITAN SOCIETY
 SAINT MARTIN'S VILLAGE

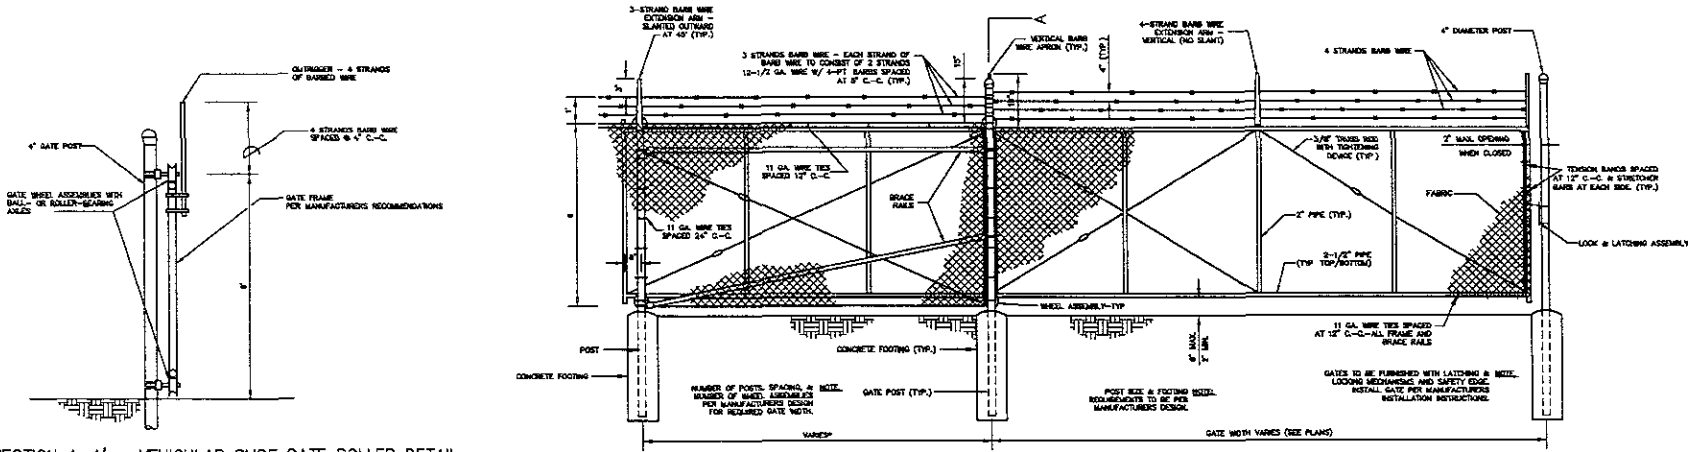

SECTION A-A' - VEHICULAR SLIDE GATE ROLLER DETAIL

CHAIN LINK VEHICULAR SLIDE GATE