


1560 Concourse Drive
Rapid City, SD 57703
Phone (605) 341-7884
www.coloniahillseng.com

cetec
ENGINEERING SERVICES, INC.

DESIGNED	IS
CHECKED	IS
APPROVED	IS
DATE	NOVEMBER 4, 2009

SHEET DESCRIPTION
SITE LAYOUT AND WELL LOCATION

PROJECT
COLONIAL PINE HILLS SANITARY DISTRICT
SCHEDULE A:
CROYLE II WELL
SHEET
A-5R

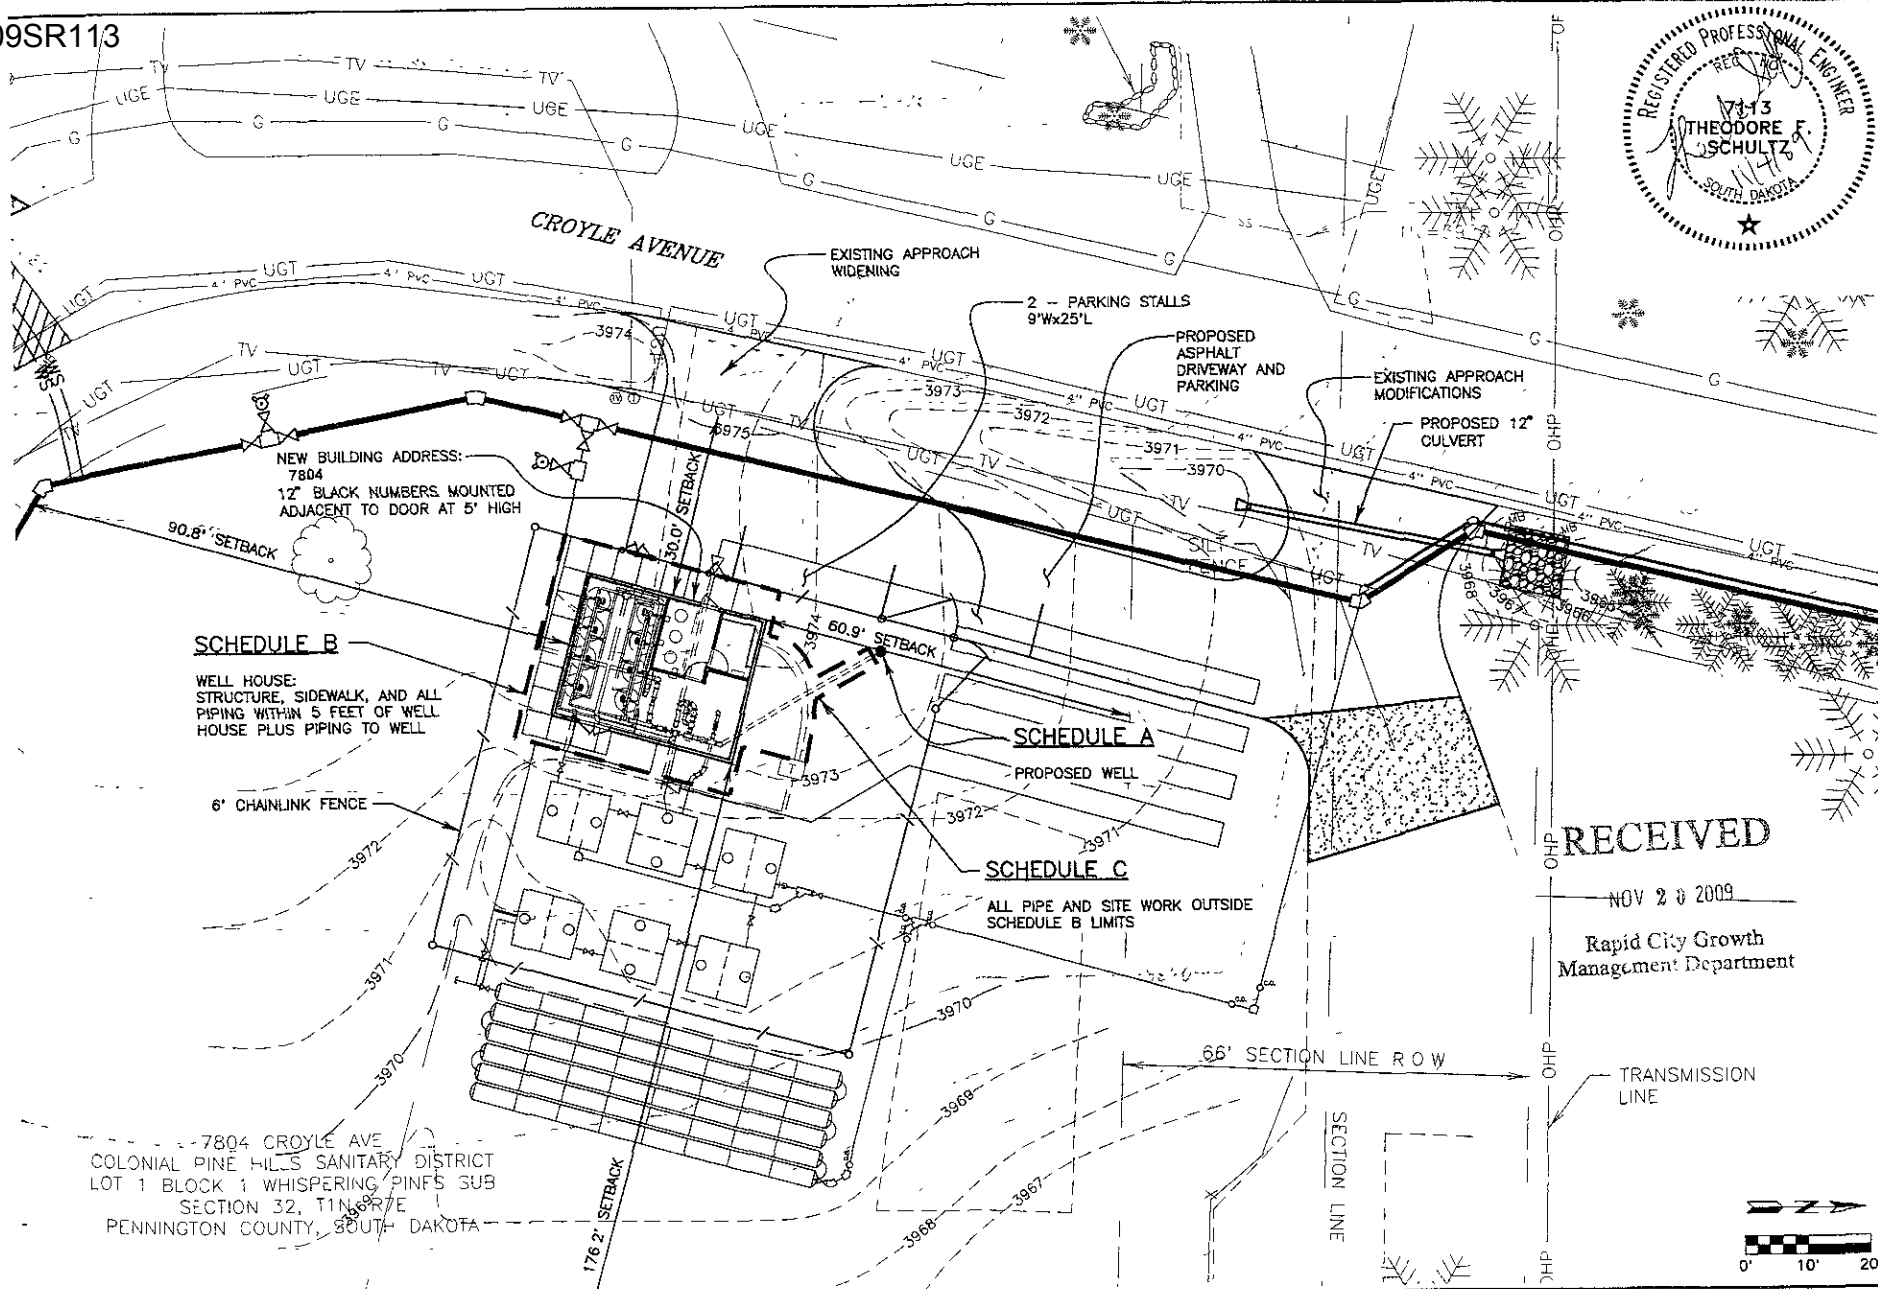

SCHEDULE B
WELL HOUSE, SIDEWALK, AND ALL PIPING WITHIN 5 FEET OF WELL HOUSE PLUS PIPING TO WELL

SCHEDULE A
PROPOSED WELL

SCHEDULE C
ALL PIPE AND SITE WORK OUTSIDE SCHEDULE B LIMITS

NEW BUILDING ADDRESS:
7804
12" BLACK NUMBERS MOUNTED
ADJACENT TO DOOR AT 5' HIGH

RECEIVED
NOV 20 2009
Rapid City Growth
Management Department

7804 CROYLE AVE
COLONIAL PINE HILLS SANITARY DISTRICT
LOT 1 BLOCK 1 WHISPERING PINES SUB
SECTION 32, T11N R7E
PENNINGTON COUNTY, SOUTH DAKOTA

