


APPROXIMATE SCALE

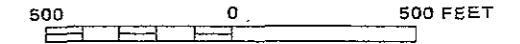

NATIONAL FLOOD INSURANCE PROGRAM

**FIRM**  
FLOOD INSURANCE RATE MAP

PENNINGTON COUNTY,  
SOUTH DAKOTA  
(UNINCORPORATED AREAS)

PANEL 757 OF 2025  
(SEE MAP INDEX FOR PANELS NOT PRINTED)


COMMUNITY-PANEL NUMBER  
460064 0757 B

EFFECTIVE DATE:  
DECEMBER 1, 1981




federal emergency management agency  
federal insurance administration

This is an official copy of a portion of the above referenced flood map. It was extracted using F-MIT On-Line. This map does not reflect changes or amendments which may have been made subsequent to the date on the title block. For the latest product information about National Flood Insurance Program flood maps check the FEMA Flood Map Store at [www.msc.fema.gov](http://www.msc.fema.gov)

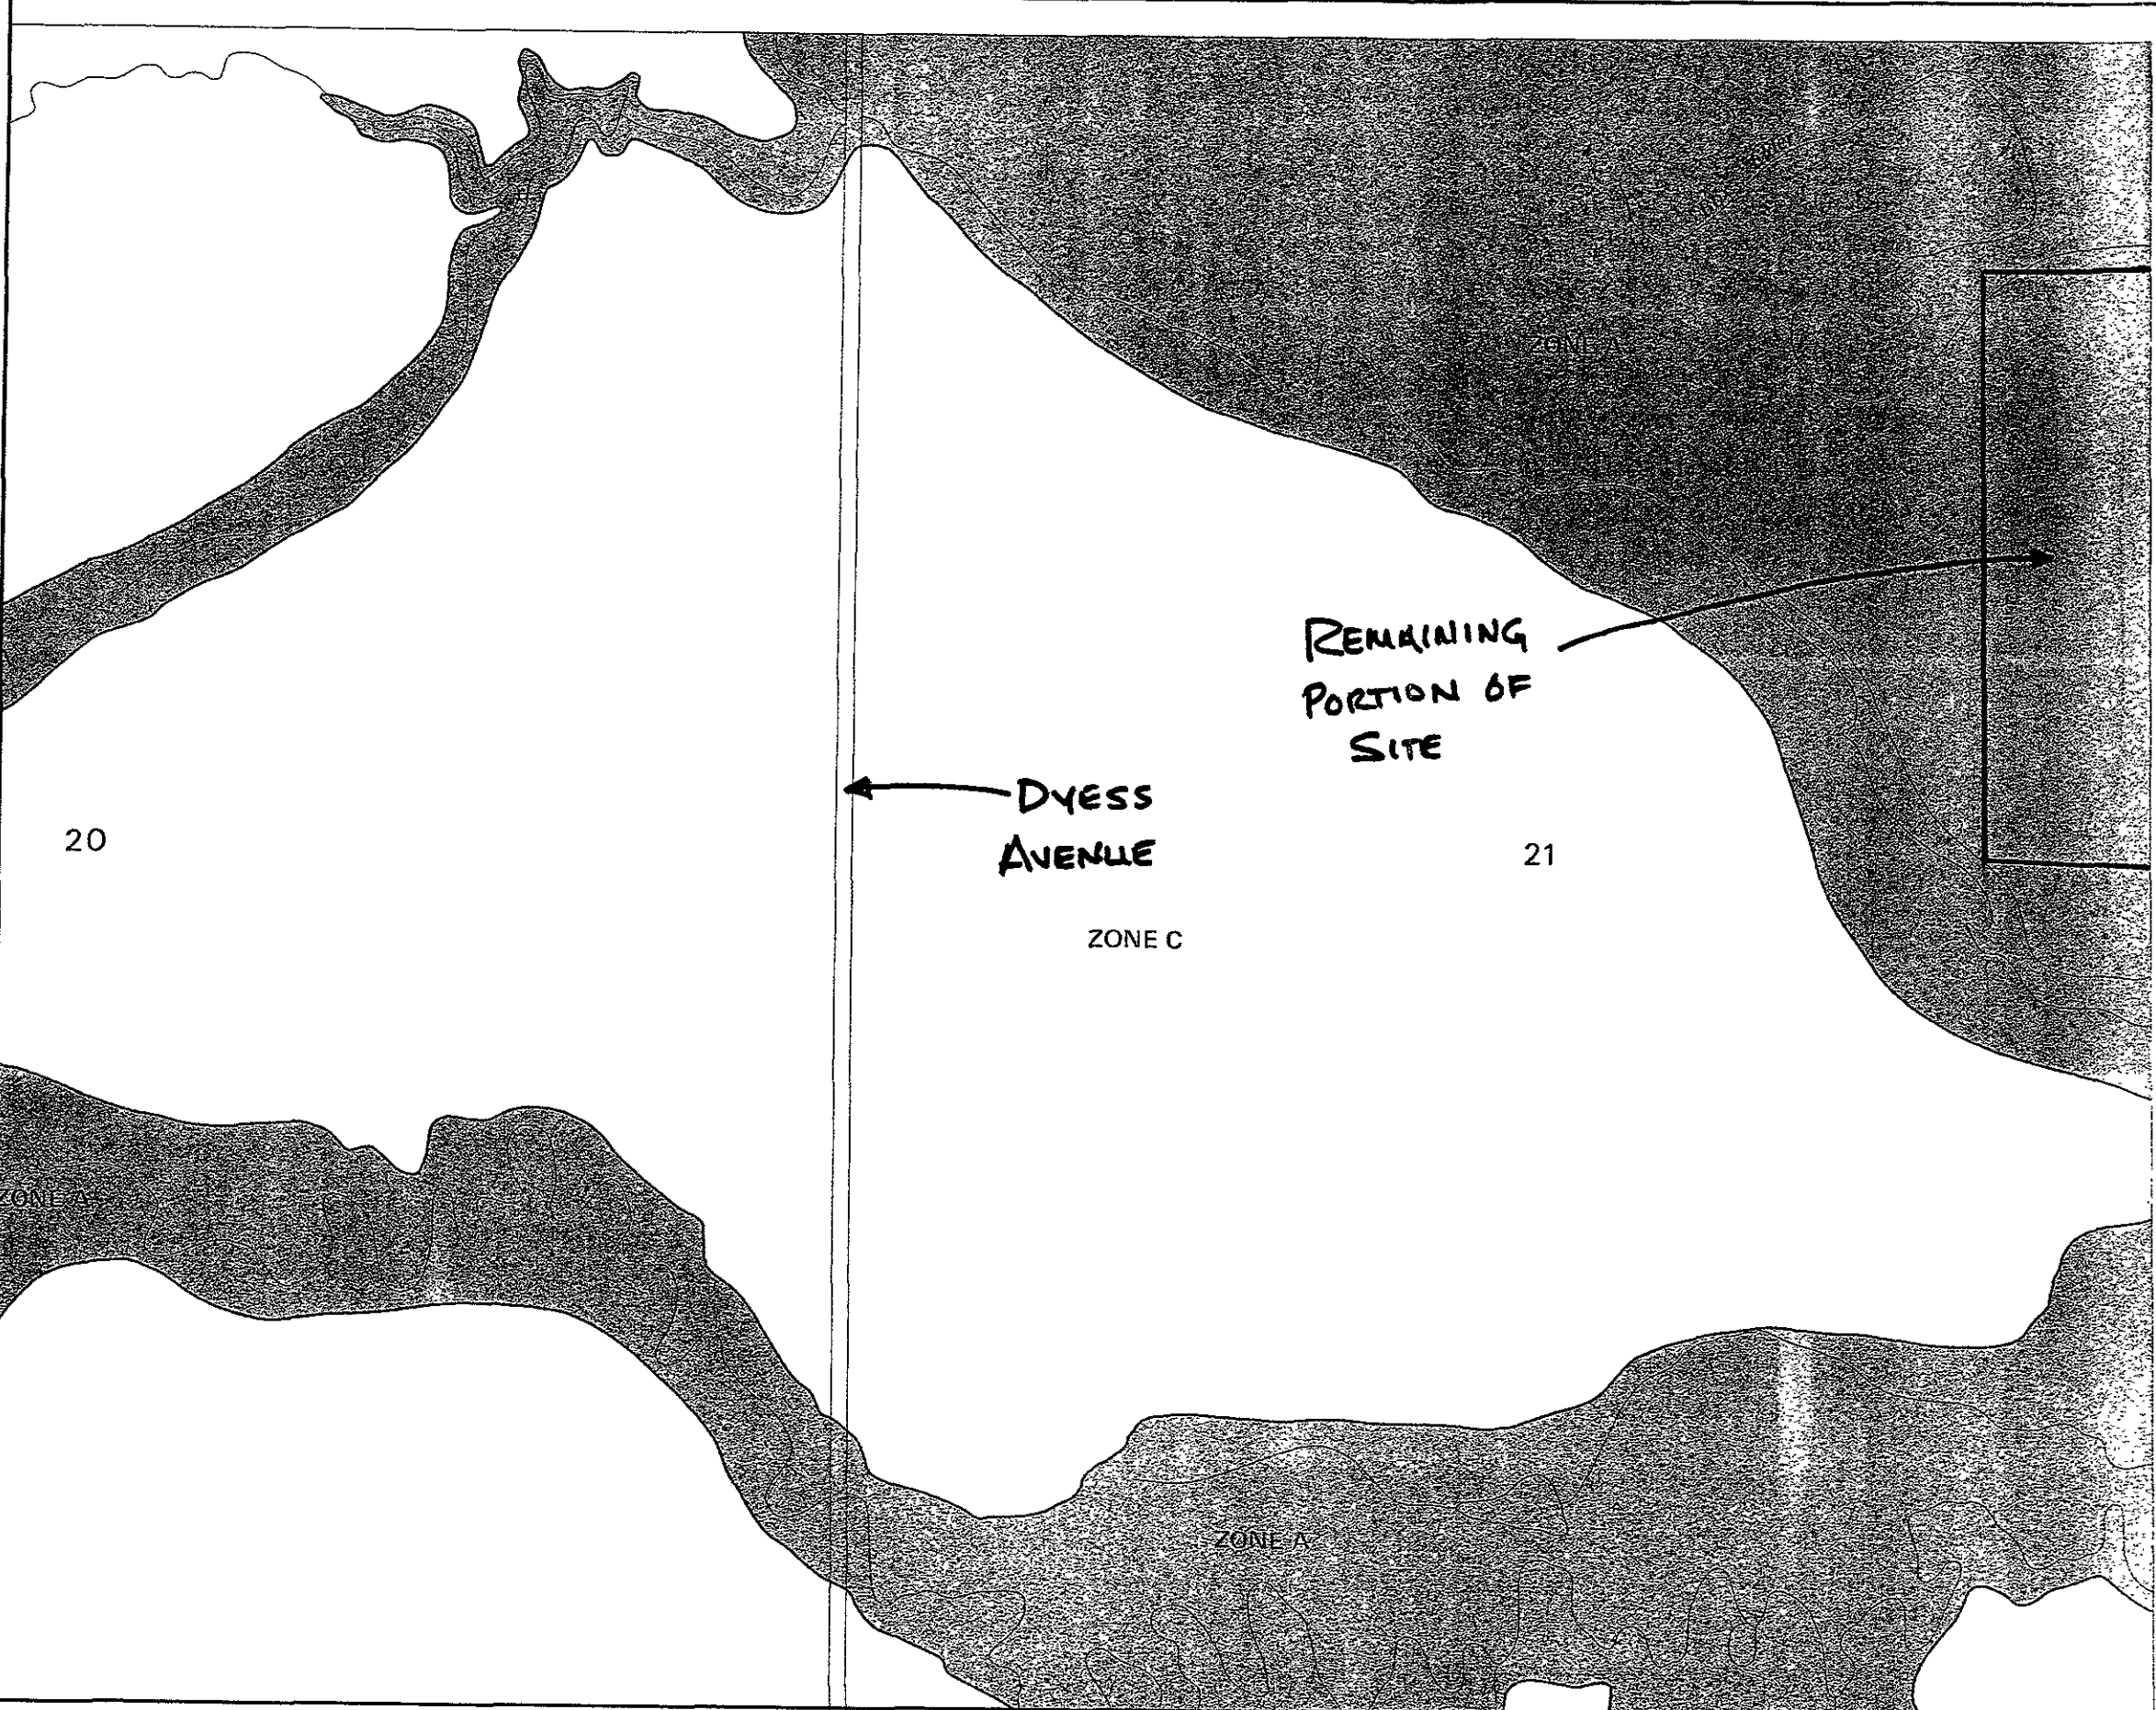

APPROXIMATE SCALE

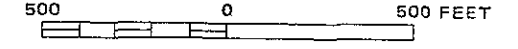

**NATIONAL FLOOD INSURANCE PROGRAM**

**FIRM**  
FLOOD INSURANCE RATE MAP

PENNINGTON COUNTY,  
SOUTH DAKOTA  
(UNINCORPORATED AREAS)

PANEL 756 OF 2025  
(SEE MAP INDEX FOR PANELS NOT PRINTED)


COMMUNITY-PANEL NUMBER  
460064 0756 B

EFFECTIVE DATE:  
DECEMBER 1, 1981



federal emergency management agency  
federal insurance administration

This is an official copy of a portion of the above referenced flood map. It was extracted using F-MIT On-Line. This map does not reflect changes or amendments which may have been made subsequent to the date on the title block. For the latest product information about National Flood Insurance Program flood maps check the FEMA Flood Map Store at [www.msc.fema.gov](http://www.msc.fema.gov)

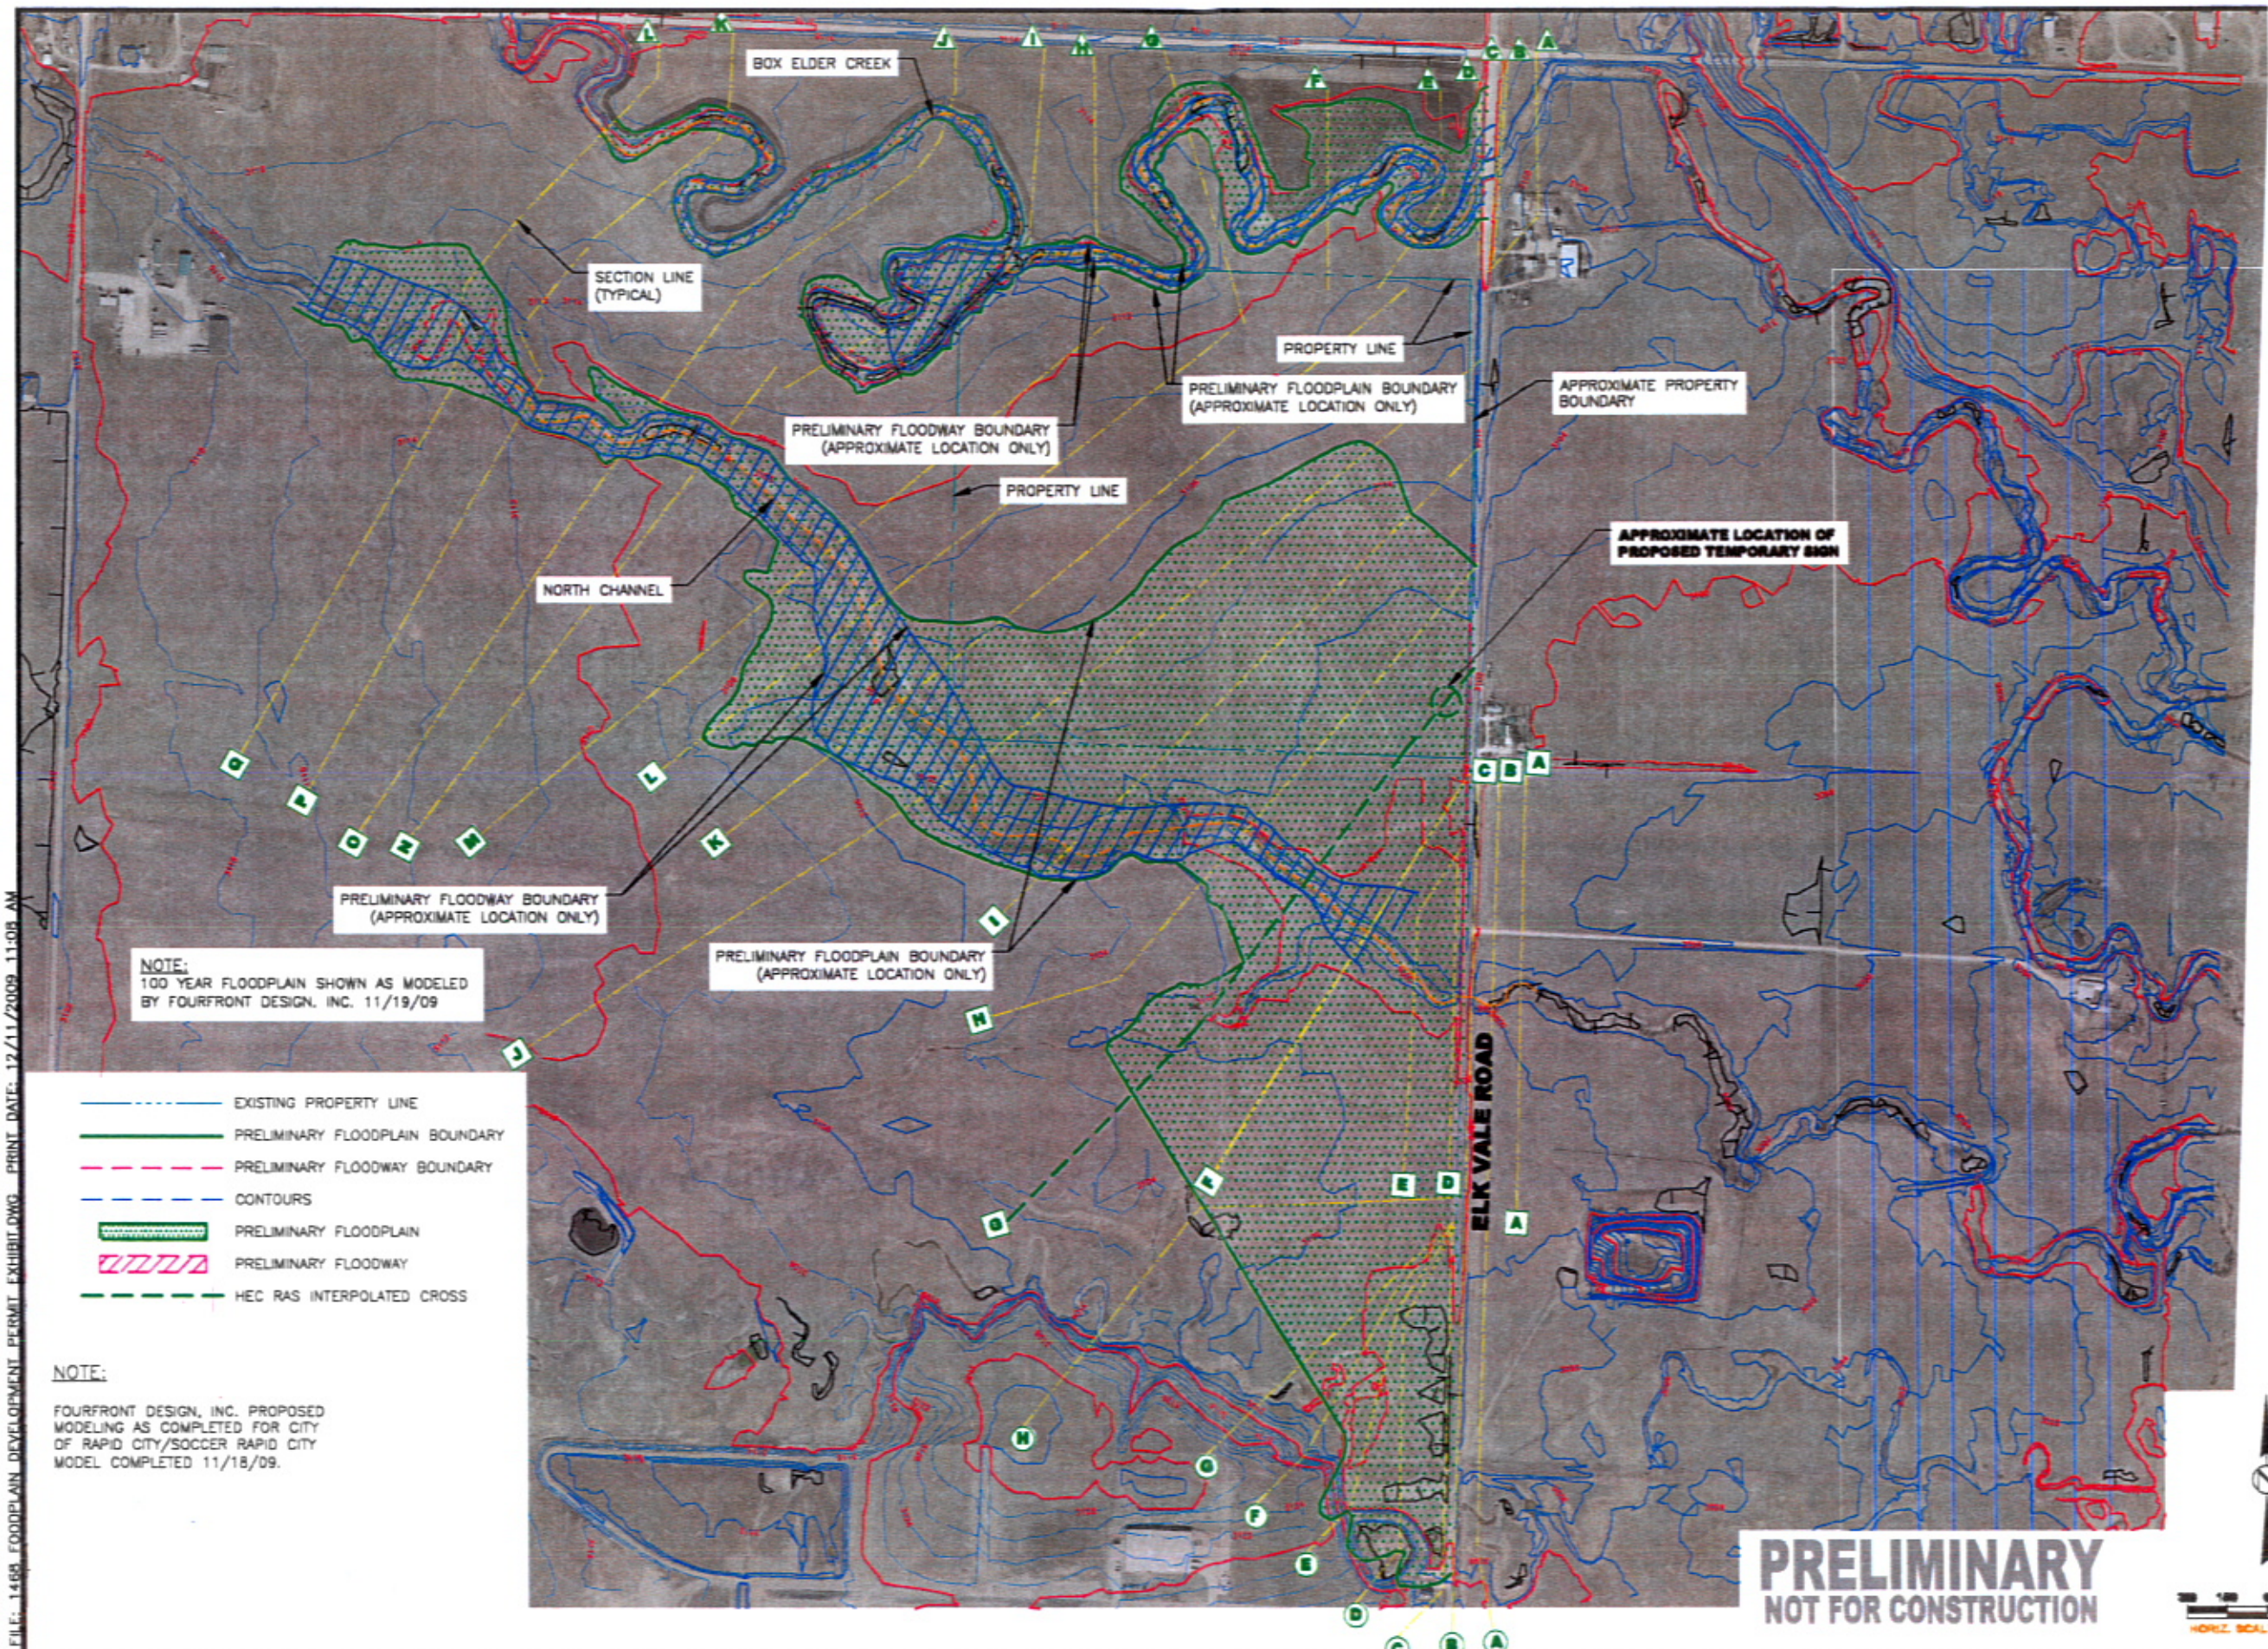

NOTE:  
100 YEAR FLOODPLAIN SHOWN AS MODELED  
BY FOURFRONT DESIGN, INC. 11/19/09

- EXISTING PROPERTY LINE
- PRELIMINARY FLOODPLAIN BOUNDARY
- PRELIMINARY FLOODWAY BOUNDARY
- CONTOURS
- PRELIMINARY FLOODPLAIN
- PRELIMINARY FLOODWAY
- HEC RAS INTERPOLATED CROSS

NOTE:  
FOURFRONT DESIGN, INC. PROPOSED  
MODELING AS COMPLETED FOR CITY  
OF RAPID CITY/SOCCER RAPID CITY  
MODEL COMPLETED 11/18/09.

**PRELIMINARY  
NOT FOR CONSTRUCTION**



517 7th street rapid city sd 57701  
 ph: 605.342.9470 fax: 605.342.2377  
 www.4front.biz

**FOURFRONT  
DESIGN INC.**

---

ARCHITECTURE | ENGINEERING  
 GIS | SURVEYING

---

**RC SOCCER COMPLEX  
FLOODPLAIN DEVELOPMENT PERMIT**

RAPID CITY, SOUTH DAKOTA

---

JOB NUMBER: 06.1468.001  
 DATE: 10/06/09

---

EXHIBIT  
SHEET  
1 OF 1