


Hwy 16 and Moon Meadows Drive Water Main Extension

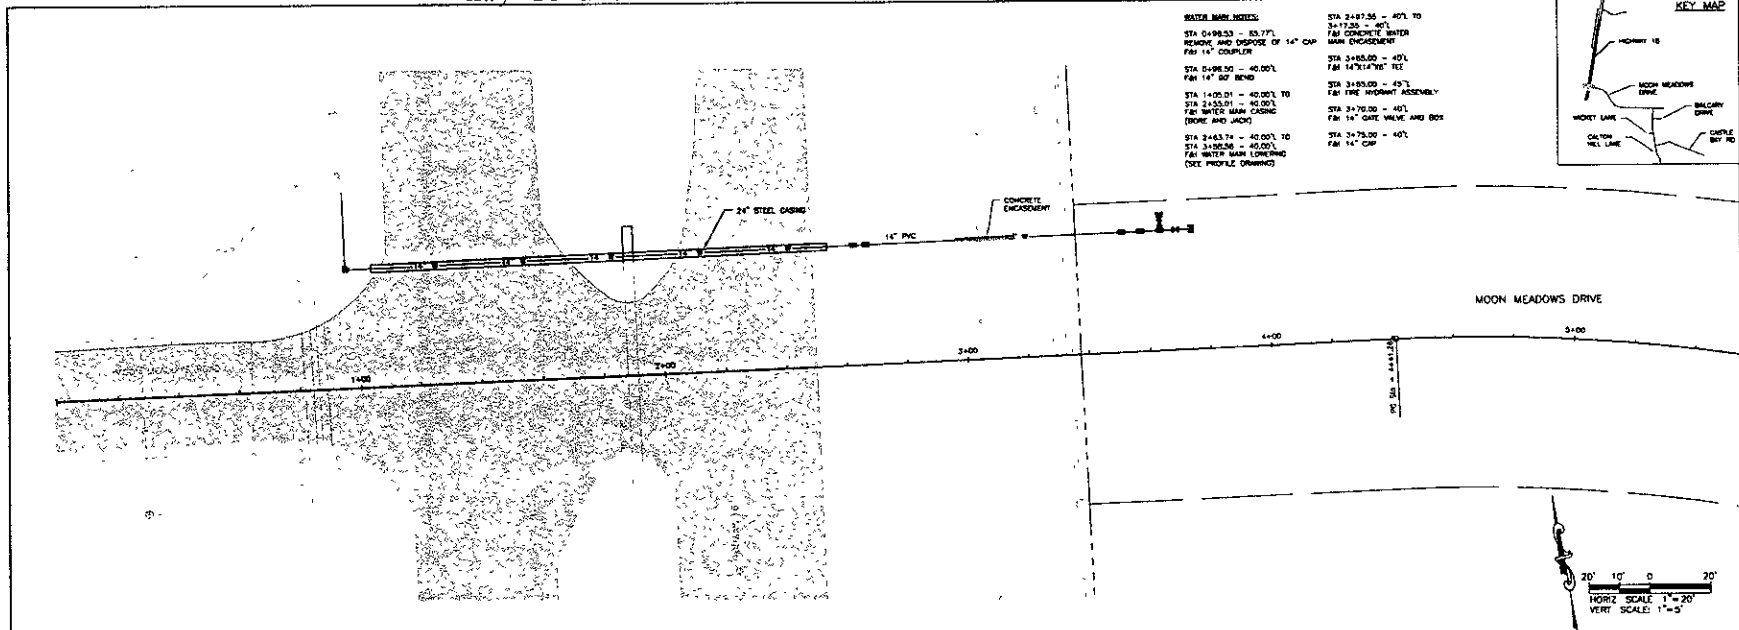

WATER MAIN NOTES


DREAM DESIGN
INTERNATIONAL, INC. PROFESSIONAL
ENGINEERS & ARCHITECTS
P.C.

**PRELIMINARY
FOR REVIEW ONLY**


CITY OF RAPID CITY
GROWTH MANAGEMENT DRPT
DEVELOPMENT DIVISION

All necessary permits shall be obtained prior to construction of the proposed utility improvements.

Project No: 056

Comments:

Internal Job No: 021056
Project No: MS
Drawing No: RANLETH
Revision: 7/09

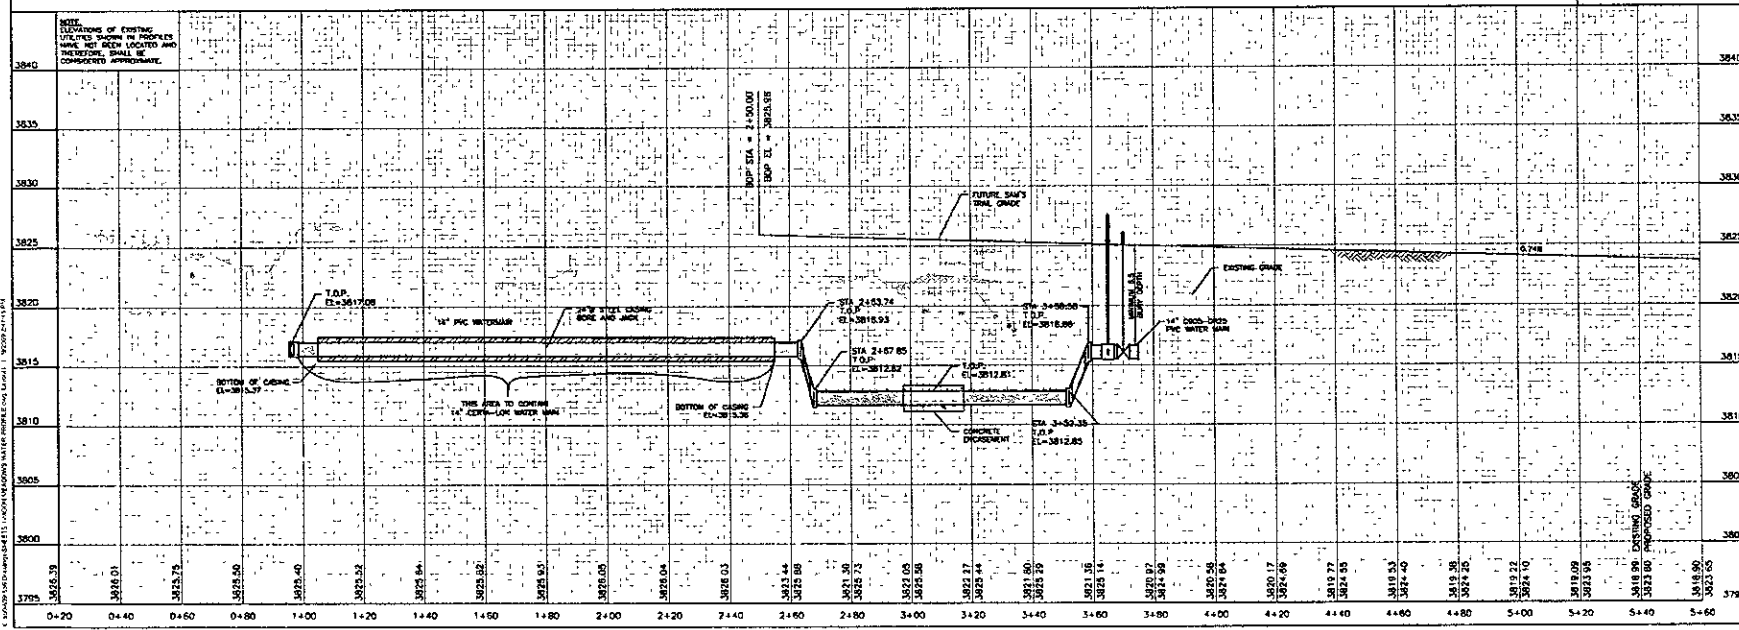

HAGG HWY 16

MOON MEADOWS DRIVE
PLAN/PROFILE
STA 0+20 TO 5+60

Sheet Number
1 of 2

