





1 SECTION/ELEVATION: CHAIN-LINK FENCE  
SCALE: 3/8" = 1'-0"

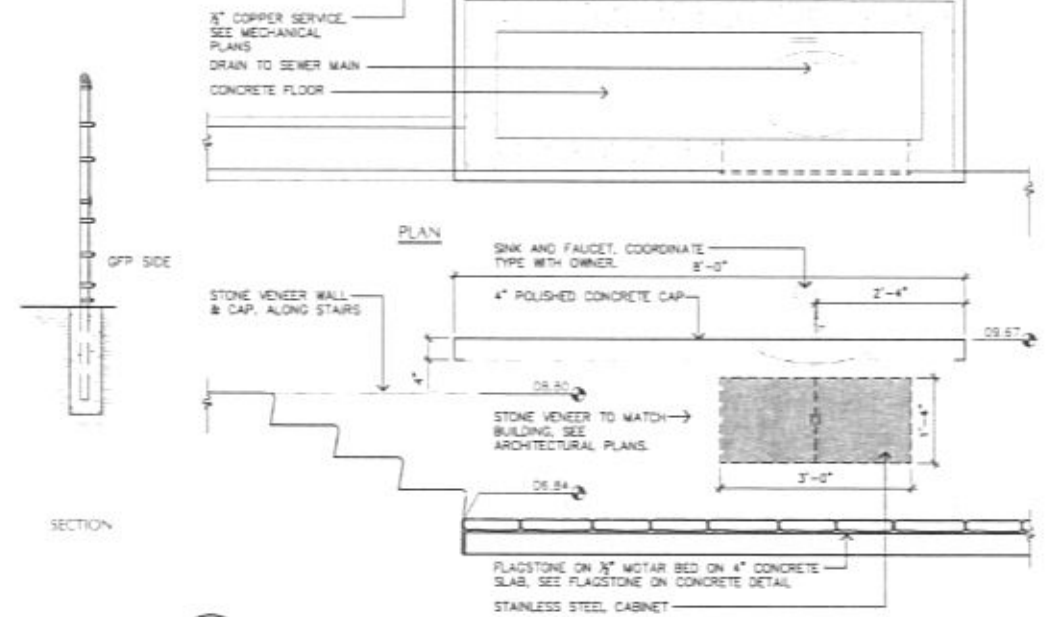


2 PLAN / ELEVATION: FISH CLEANING STATION  
SCALE: 3/4" = 1'-0"

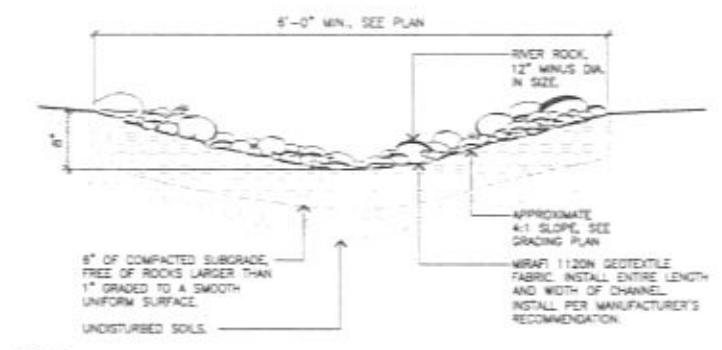

3 SECTION: RIVER ROCK LINED DRAINAGE SWALE  
SCALE: 1" = 1'-0"

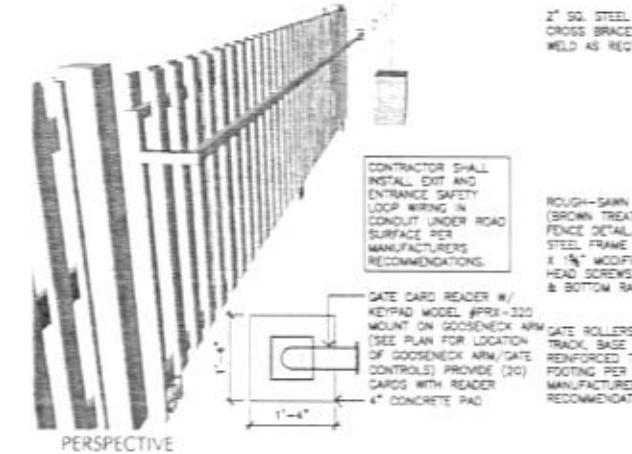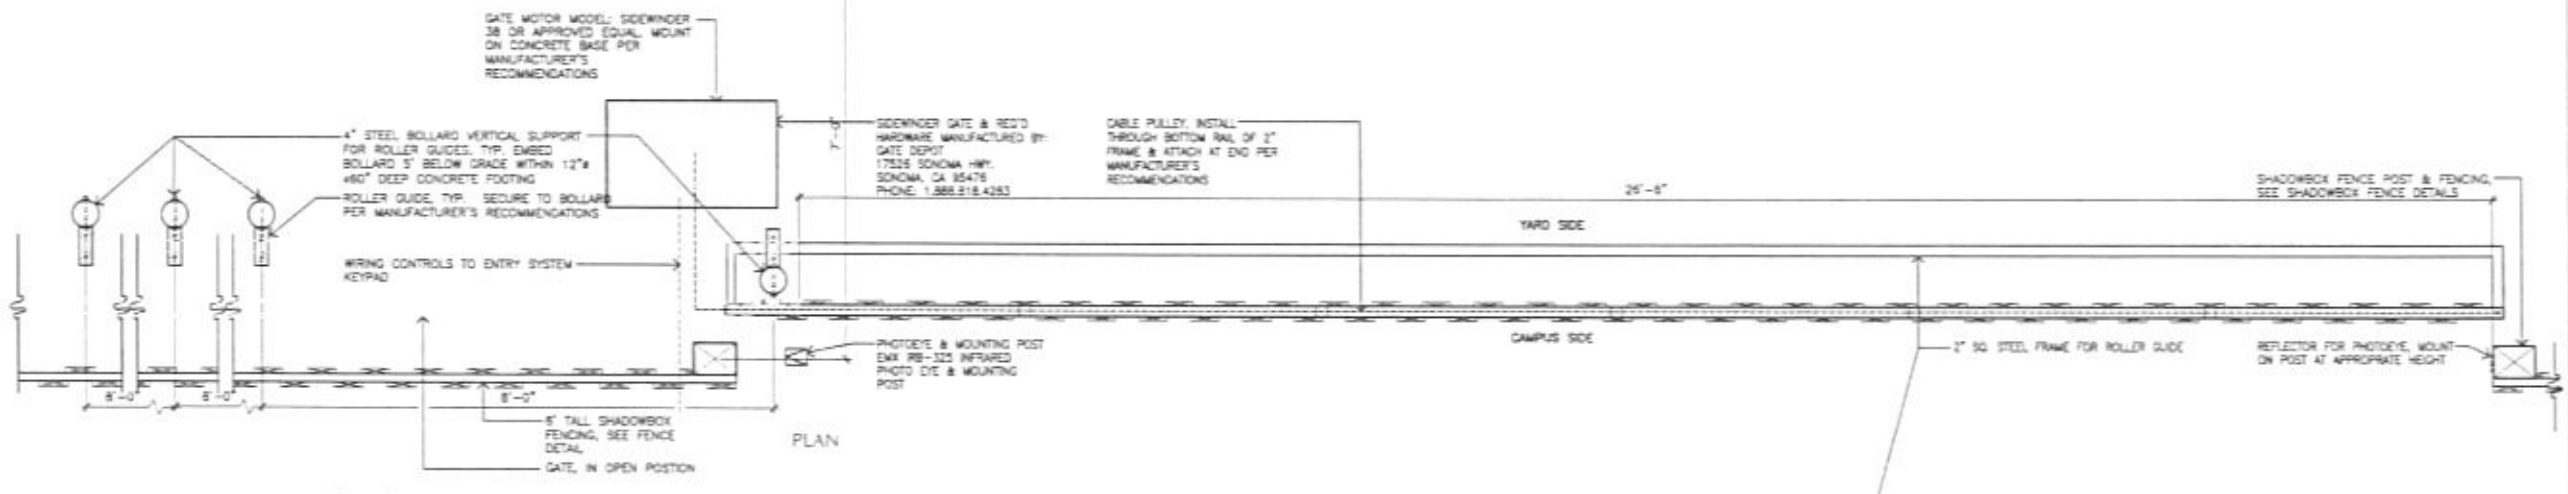

3 DETAIL: 6' TALL SHADOWBOX FENCE GATE (26'-6" OPENING)  
SCALE: 3/4" = 1'-0"

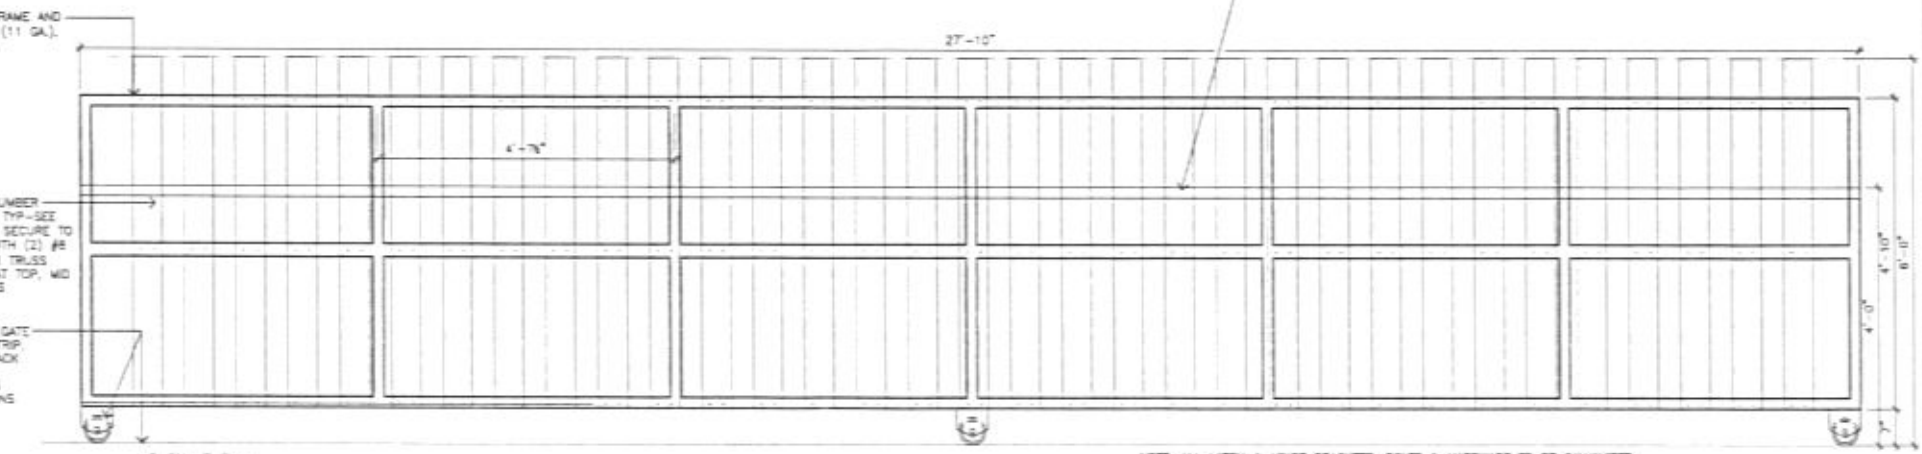

ARCHITECT:  
**ARC** H I T E C T U R E  
I N T E R N A T I O N A L  
888 HERSCHEL AVE #100  
RAPID CITY, SD 57701-3404 TEL: 605.341.2244 FAX: 605.341.3207  
WWW.ARCARCHITECT.COM  
BRINGING ARCHITECTURE TO YOUR WORLD

CIVIL ENGINEER:  
**Ferber Engineering Company, Inc.**  
2001 Northrup Avenue, Rapid City, SD 57701  
200 East Broadway, Rapid City, SD 57701  
CONTACT: DAVE MUCK

STRUCTURAL ENGINEER:  
3202 West Main  
Suite C  
Rapid City, South Dakota 57702  
605.343.9908  
**Albertson Engineering Inc.**  
CONTACT: DAVID LEFFERT


MECHANICAL/ELECTRICAL ENGINEER:  
**WPE** WEST PLAINS ENGINEERING, INC.  
1750 RAND ROAD • RAPID CITY, SD 57702  
PHONE: 605.348.7455 • FAX: 605.348.8440  
WWW.WESTPLAINSENGINEERING.COM  
CONTACT: DOUG FETTEL  
DAVID BERG

LANDSCAPE ARCHITECT:  
**Wyss Associates, Inc.**  
Landscape Architecture • Civil/Structural/Architectural • Urban & Environmental Planning  
28 East 10th Street, Rapid City, South Dakota 57701-3770 TEL: 605.343.2288 FAX: 605.343.2288  
WWW.WYSSASSOCIATES.COM  
CONTACT: MATT FRIEDEL



DATE: NOVEMBER 12, 2009  
PROJECT MANAGER: MATTHEW D. FRIEDEL  
PROJECT NUMBER: 2005-017




SITE DETAILS  
**L6.02**

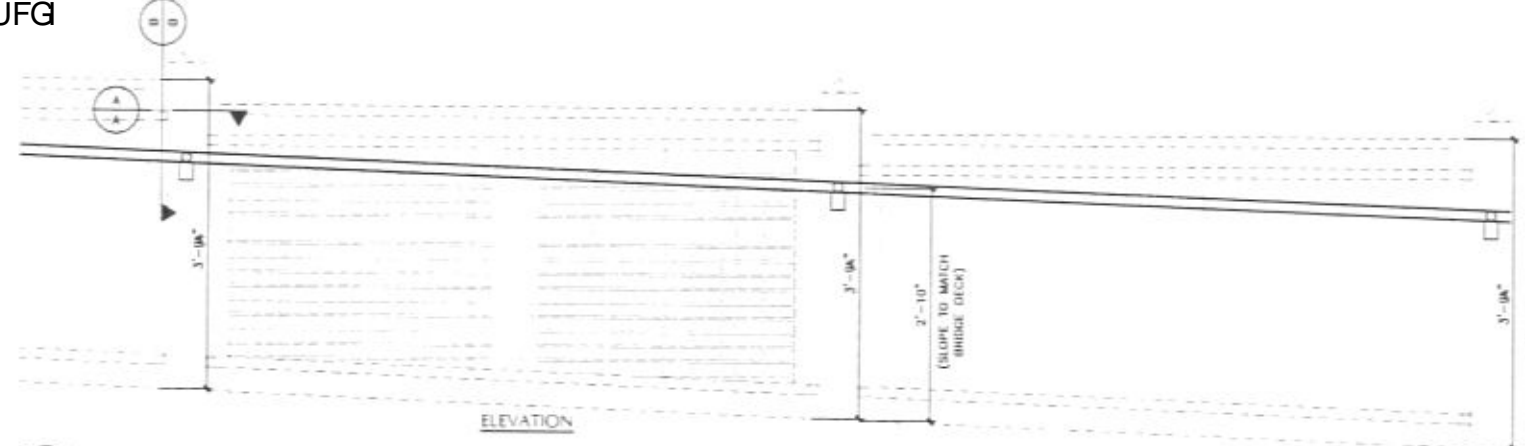


1A  
L6.10  
DETAIL: SLOPED HANDRAIL AT BRIDGE  
SCALE: 1" = 1'-0"

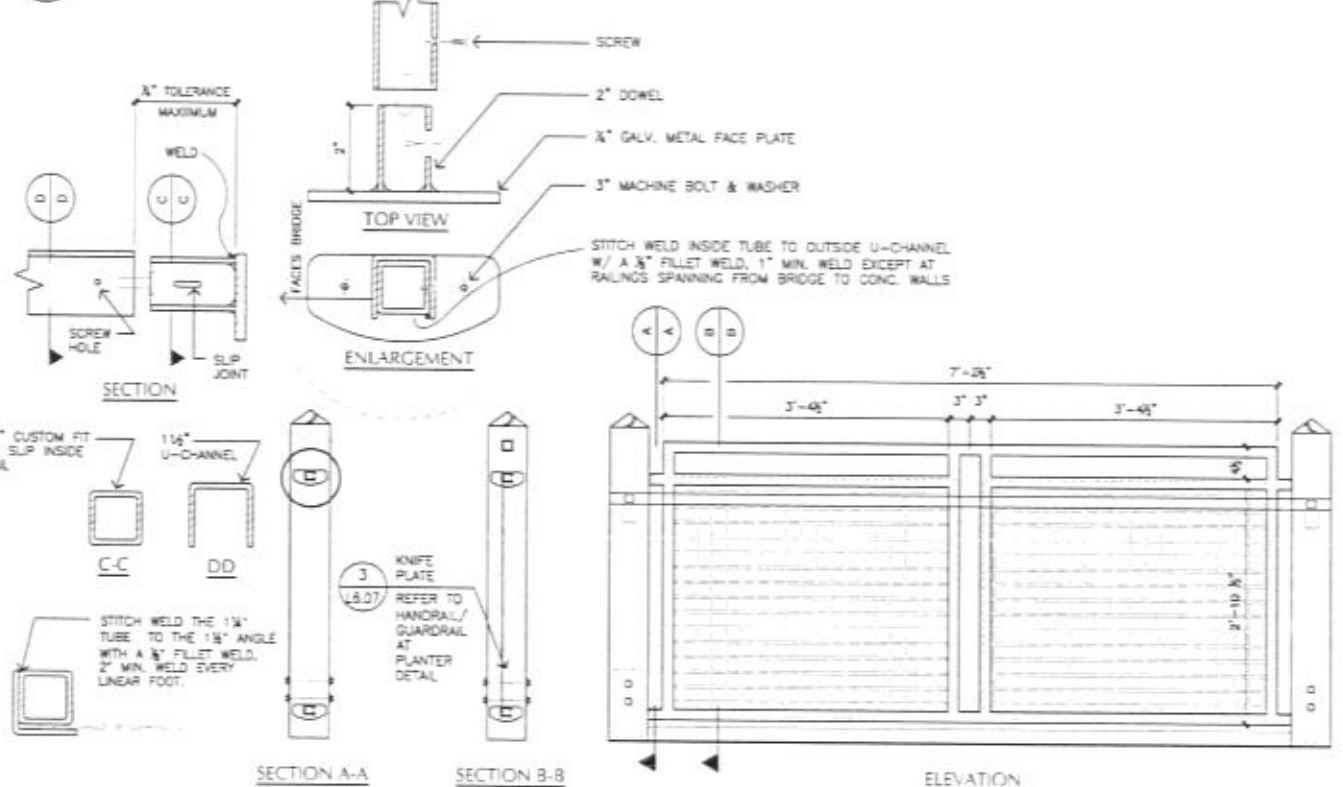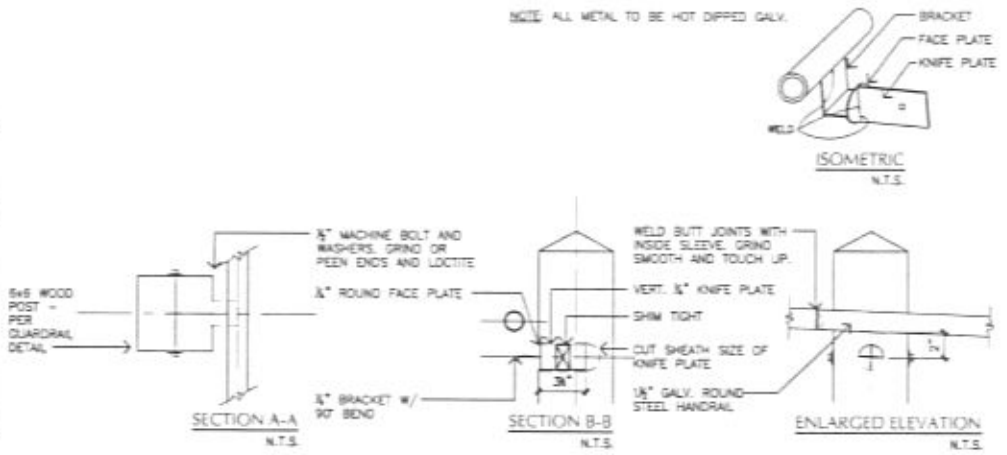

1  
L6.10  
DETAIL: GUARDRAIL  
SCALE: 1" = 1'-0"

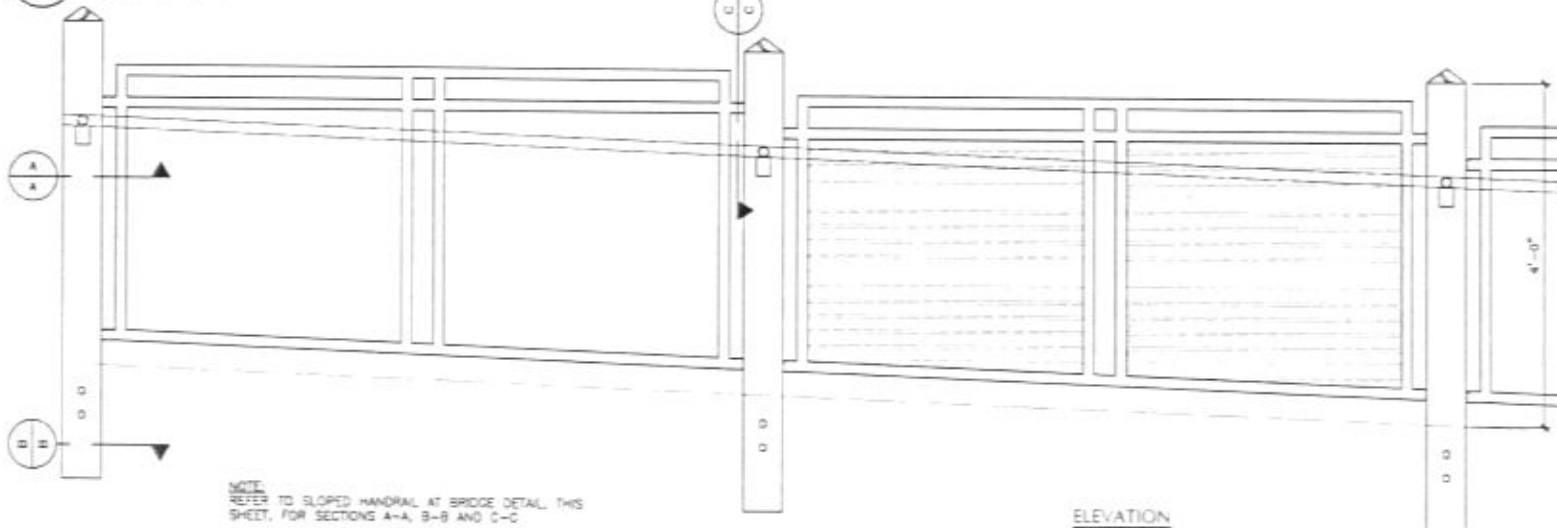

3  
L6.10  
DETAIL: SLOPED GUARDRAIL AT BRIDGE  
SCALE: 1" = 1'-0"

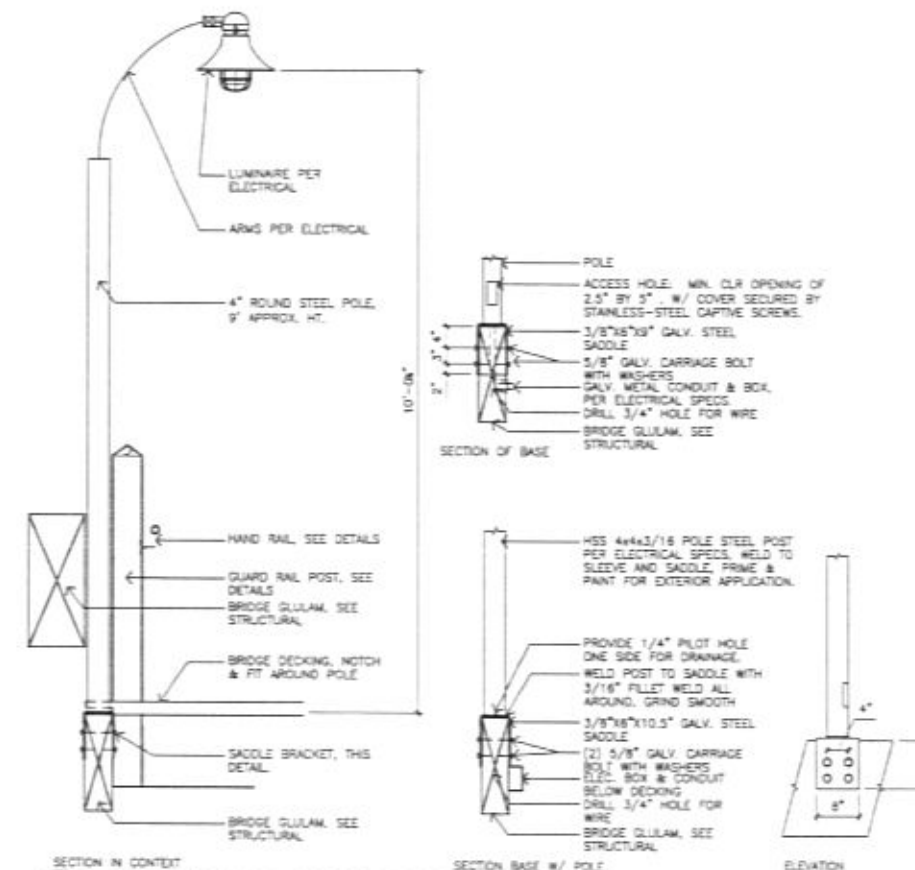

2  
L6.10  
ELEVATION: LAMP POST AT BRIDGE  
SCALE: 3/4" = 1'-0"

ARCHITECT:  
**ARC** HITECTURE  
INTERNATIONAL  
BRINGING ARCHITECTURE TO YOUR WORLD

CIVIL ENGINEER:  
CONTACT: DAVE MUCK

STRUCTURAL ENGINEER:  
3002 West Main  
Suite C  
Rapid City, South Dakota 57702  
**Albertson Engineering Inc.**  
CONTACT: DAVID LEPPER

MECHANICAL/ELECTRICAL ENGINEER:  
**WPE** WEST PLAINS  
ENGINEERING, INC.  
1750 RAND ROAD • RAPID CITY, SD 57702  
PHONE: 605.343.7433 • FAX: 605.343.8445  
WWW.WESTPLAINSENGINEERING.COM  

LANDSCAPE ARCHITECT:  
**Wyss**  
Associates, Inc.  
WWW.WYSSASSOCIATES.COM  
CONTACT: MATT FRIEDEL

DATE: NOVEMBER 12, 2009  
PROJECT MANAGER: MATTHEW D. FRIEDEL  
PROJECT NUMBER: 2005-017



TEAM LEADER  
**OUTDOOR CAMPUS**  
South Dakota Game, Fish & Parks  
RAPID CITY, SOUTH DAKOTA

SITE DETAILS  
**L6.10**