

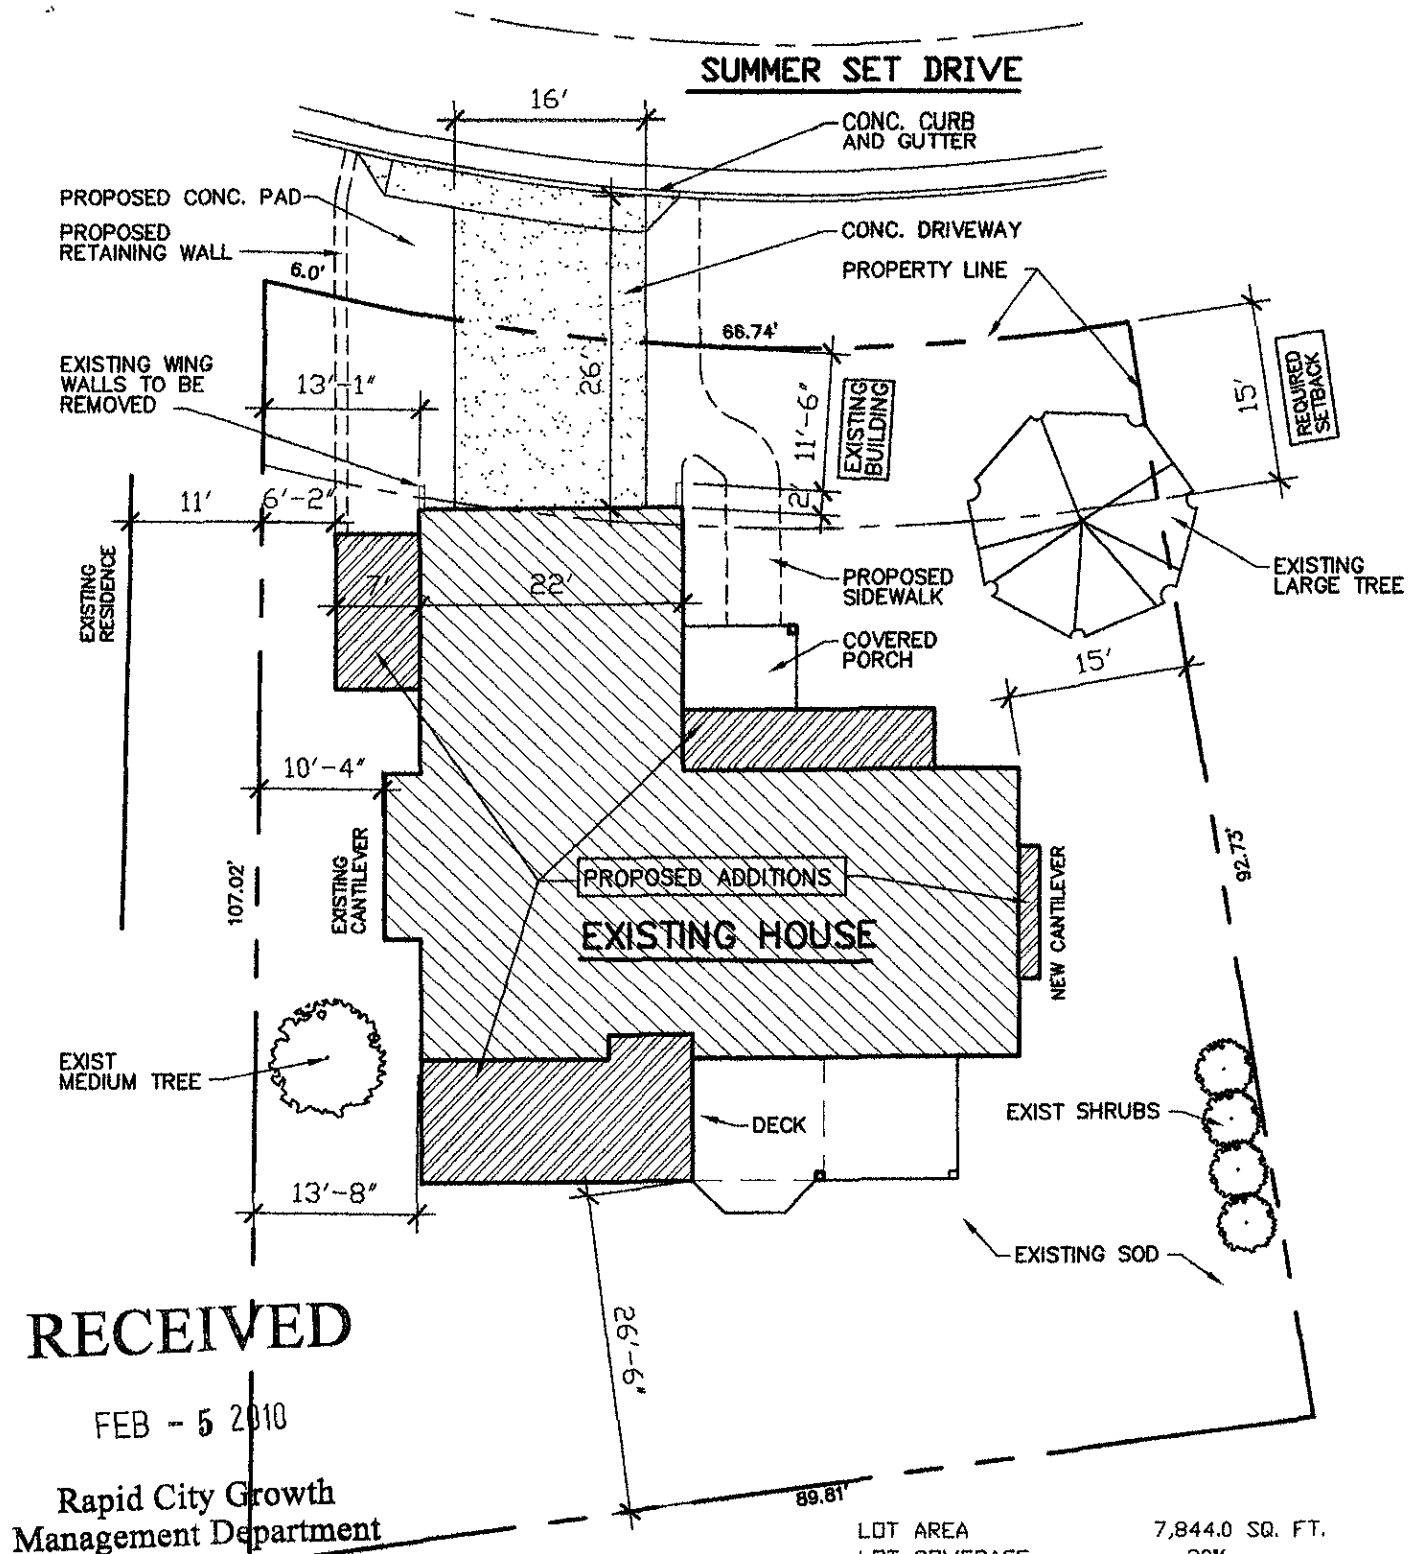
AUTUMN HILLS SUBDIVISION
 LOT 3R BLOCK 1
 7,844.0 SQ. FT.
 0.18 AC ±

4733 SUMMER SET DR REMODEL
 JAN 30, 2010

RECEIVED

FEB - 5 2010

Rapid City Growth
 Management Department

**PROPOSED SITE PLAN**

1/16" = 1'-0"



AUTUMN HILLS SUBDIVISION
LOT 3R BLOCK 1

7,844.0 SQ. FT.
0.18 AC ±

LOT AREA	7,844.0 SQ. FT.
LOT COVERAGE	30%
ALLOWABLE BLDG AREA	2,353.00 SQ. FT.
LIVING AREA	1,599.0 SQ. FT.
GARAGE AREA	574.0 SQ. FT.
COVERED PORCH AREA	67.0 SQ. FT.
COVERED DECK AREA	113.0 SQ. FT.
TOTAL AREA	2,353.0 SQ. FT.

4733 SUMMER SET DR REMODEL

JAN 30, 2010