


CITY OF RAPID CITY
RAPID CITY, SOUTH DAKOTA

CUSTOMER: POWWOW GARDENS AND ART MARKET
DWG NAME: TRASH ENCLOSURE
MARCH 26, 2010
DRAWN BY: CMW

Wyss Associates, Inc.
728 Sixth Street - Rapid City, South Dakota 57701-3870
Ph. 605.348.2268 Fax 605.348.6506

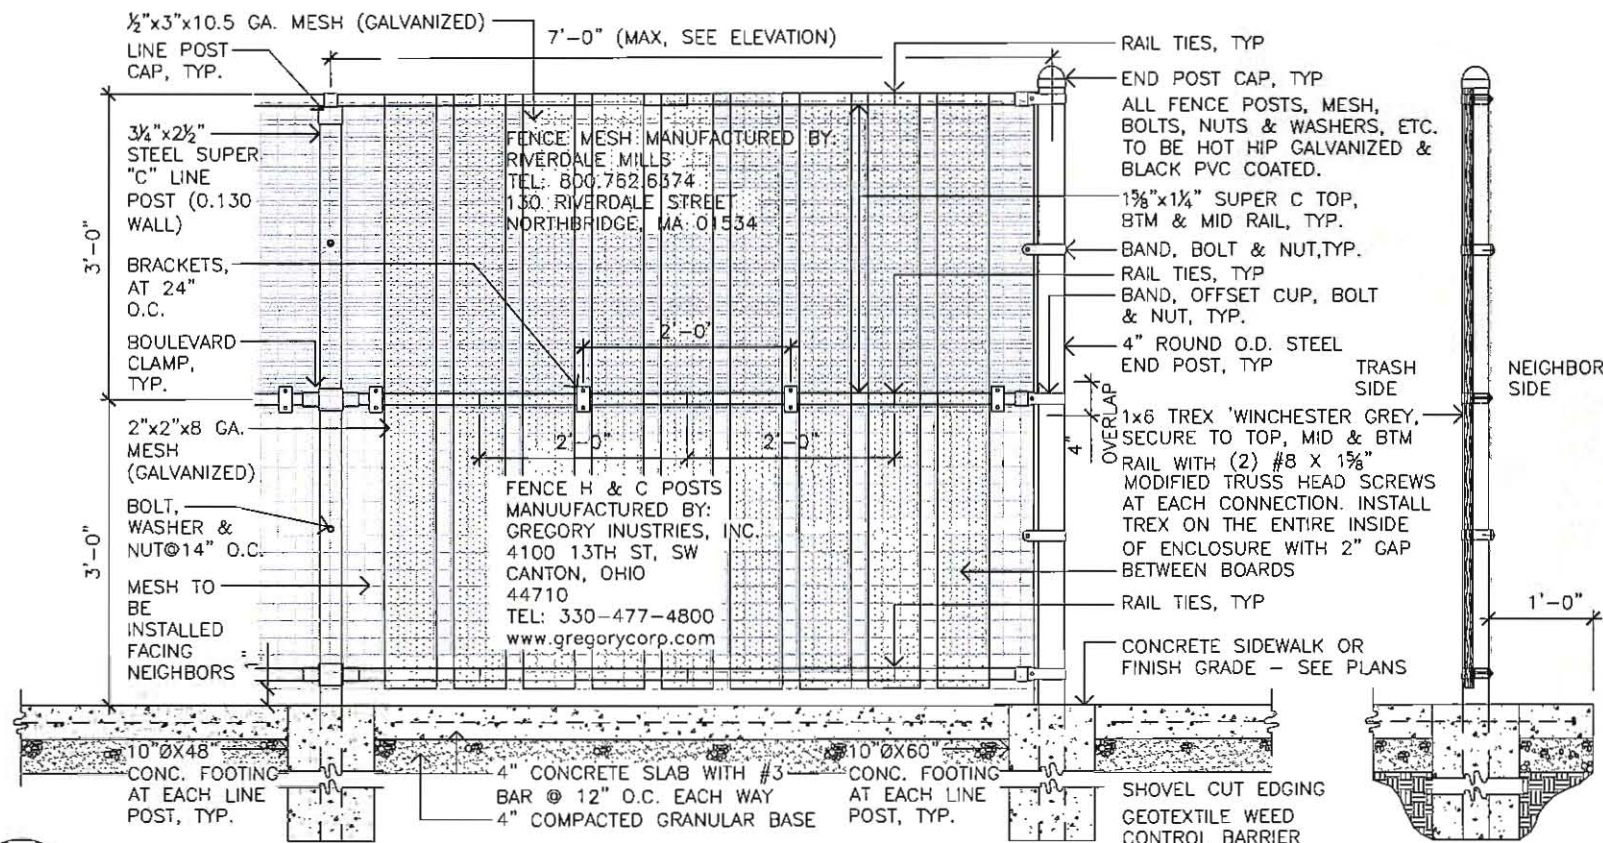

DETAIL: SECURITY 'NO-CLIMB' FENCE AT TRASH ENCLOSURE

SCALE: 3/4" = 1'-0"

