


LOT B OF LOT 10 CANYON LAKE HEIGHTS

LOCATED IN THE NW $\frac{1}{4}$ OF NW $\frac{1}{4}$ OF
SECTION 16, T1N, R7E, B.H.M.,
RAPID CITY, PENNINGTON CO. S.D.

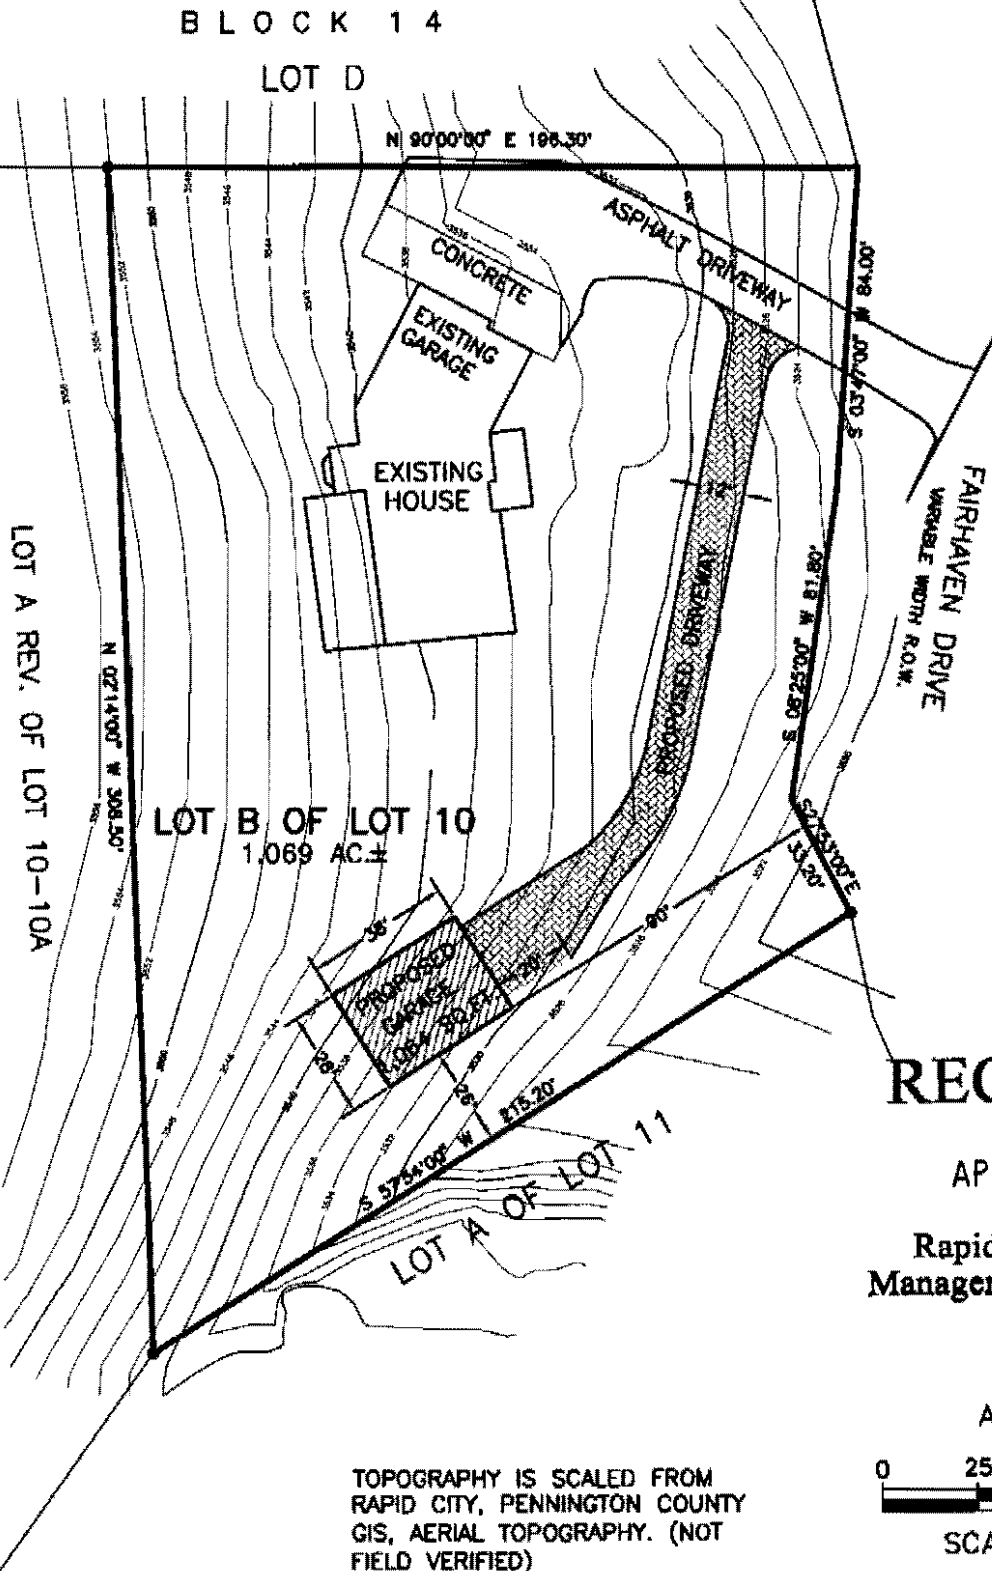

RECEIVED

APR 28 2010

Rapid City Growth
Management Department

APRIL 28, 2010



SCALE: 1" = 50'