

**BLOCK 3
DAKOTA RIDGE SUBDIVISION**


LOT	FRONT	SIDE N/S/E/W	SIDE N/S/E/W
2R	14.9	4.1 W	
5R	14.8		
6R	14.9		
7R	14.6		
8R	14.9		
10R	14.9	7.4 E	
11R		7.4 W	
12R	14.5	4.9 S	
13R	14.6	6.4 NE	7.7 W
14R	14.8		
16R	14.2		
17R		5.5 W	
19R	14.7	3.5 N	
20 R	14.4		
22R	14.7	3.2 W	
23R	14.7		
24R	11.7 SW / 14.5 SE	7.6 NE	
25R	14.5		
26R	14.7		
27R	14.5		
28R	14.6	6.0 N	
29R	14.7		
30R	14.6	5.8 S	7.5 N
31R	14.7	6.5 S	3.4 N
32R	14.8	2.9 N	

RECEIVED

MAY 06 2010

Rapid City Growth
Management Department

NORTH

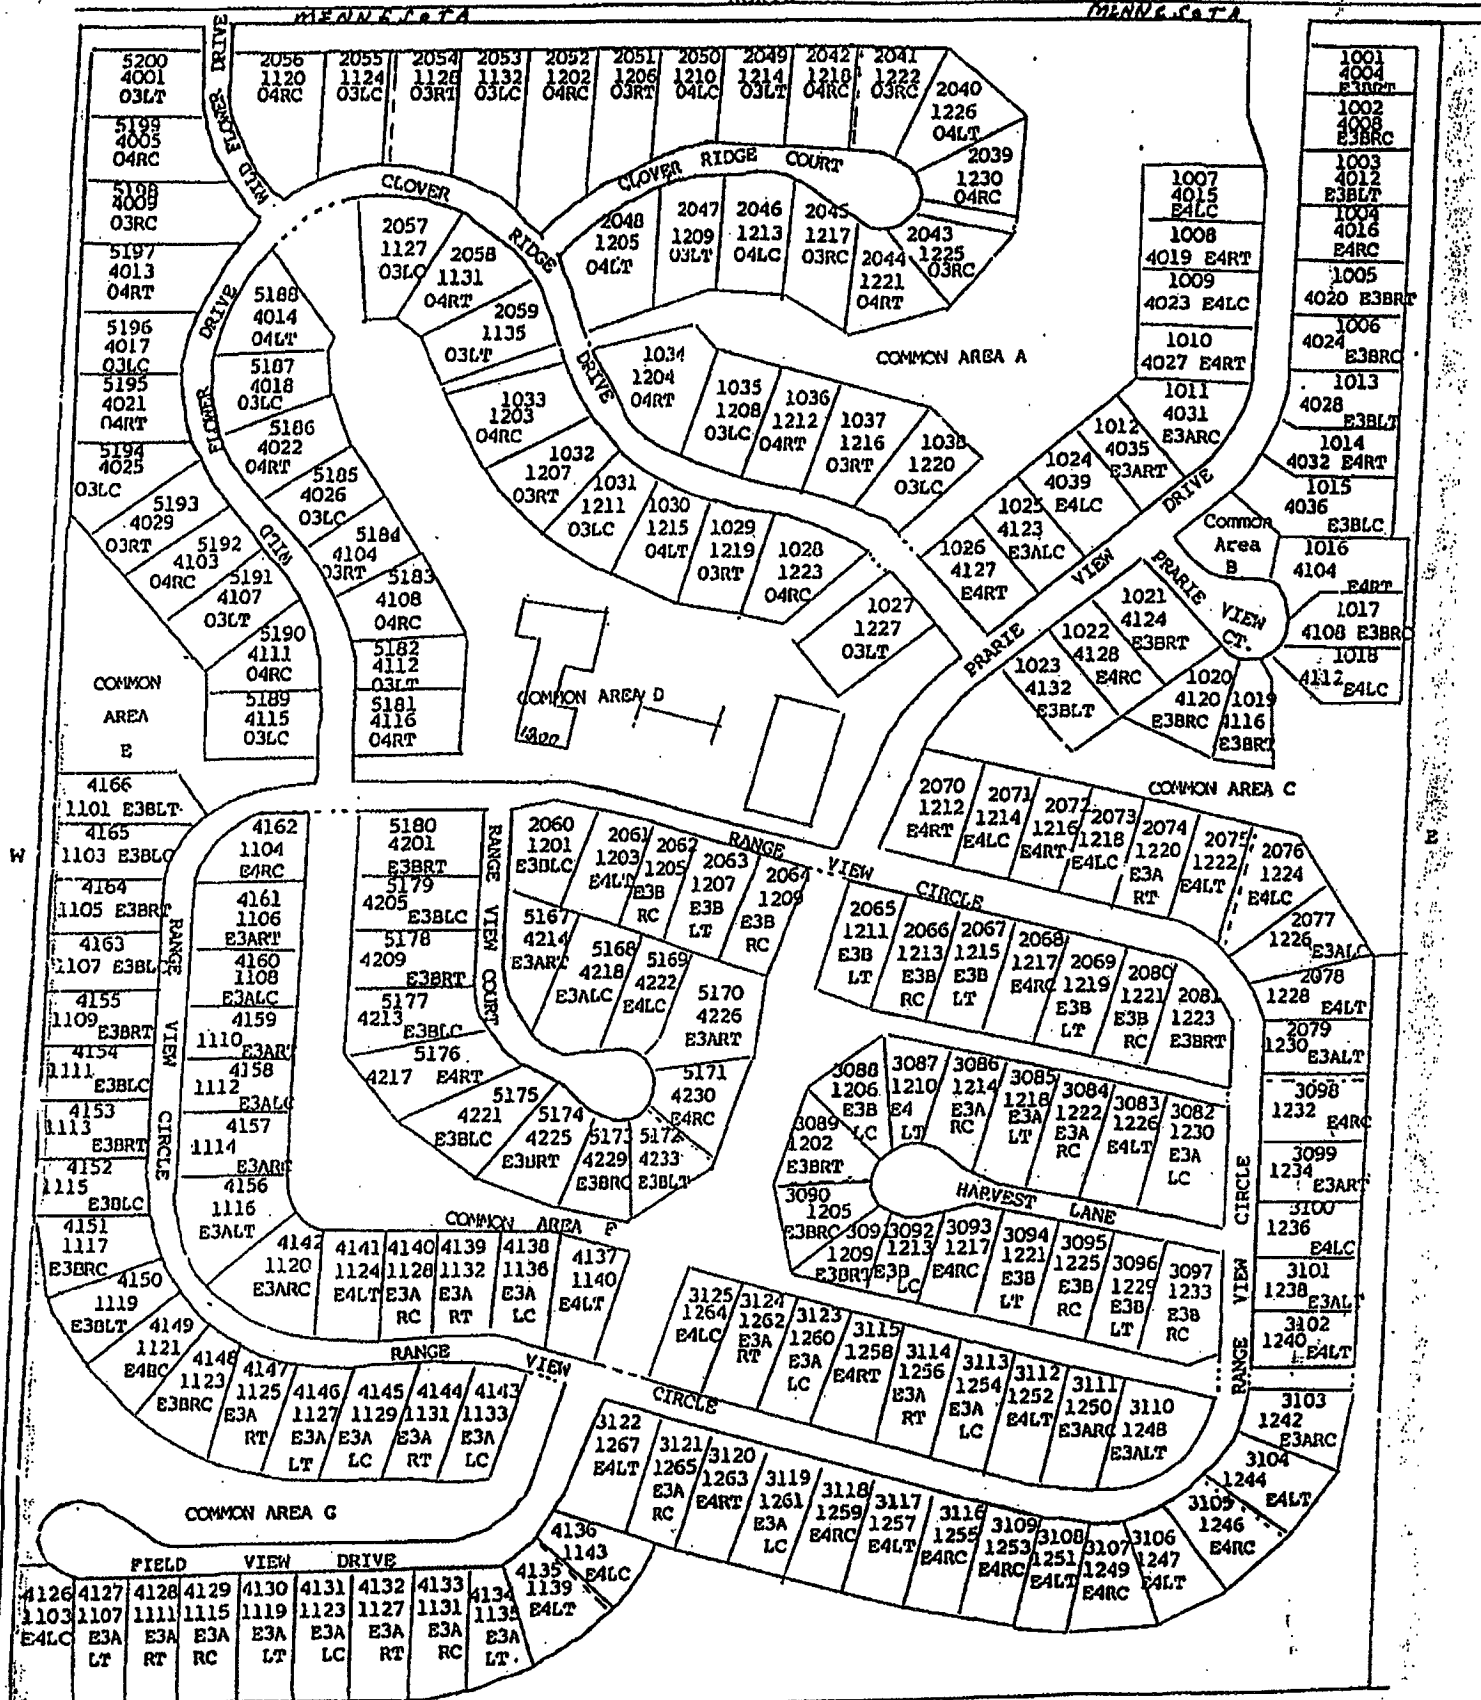

SOUTH

Fox MEADOW
RAPID CITY, SD