


Buckhorn Equipment Sales and Rentals Land Lease Area

Jason and Dennis Rosane Owners 605-673-1104
Len Weimer, Owner Representative 605-341-3404

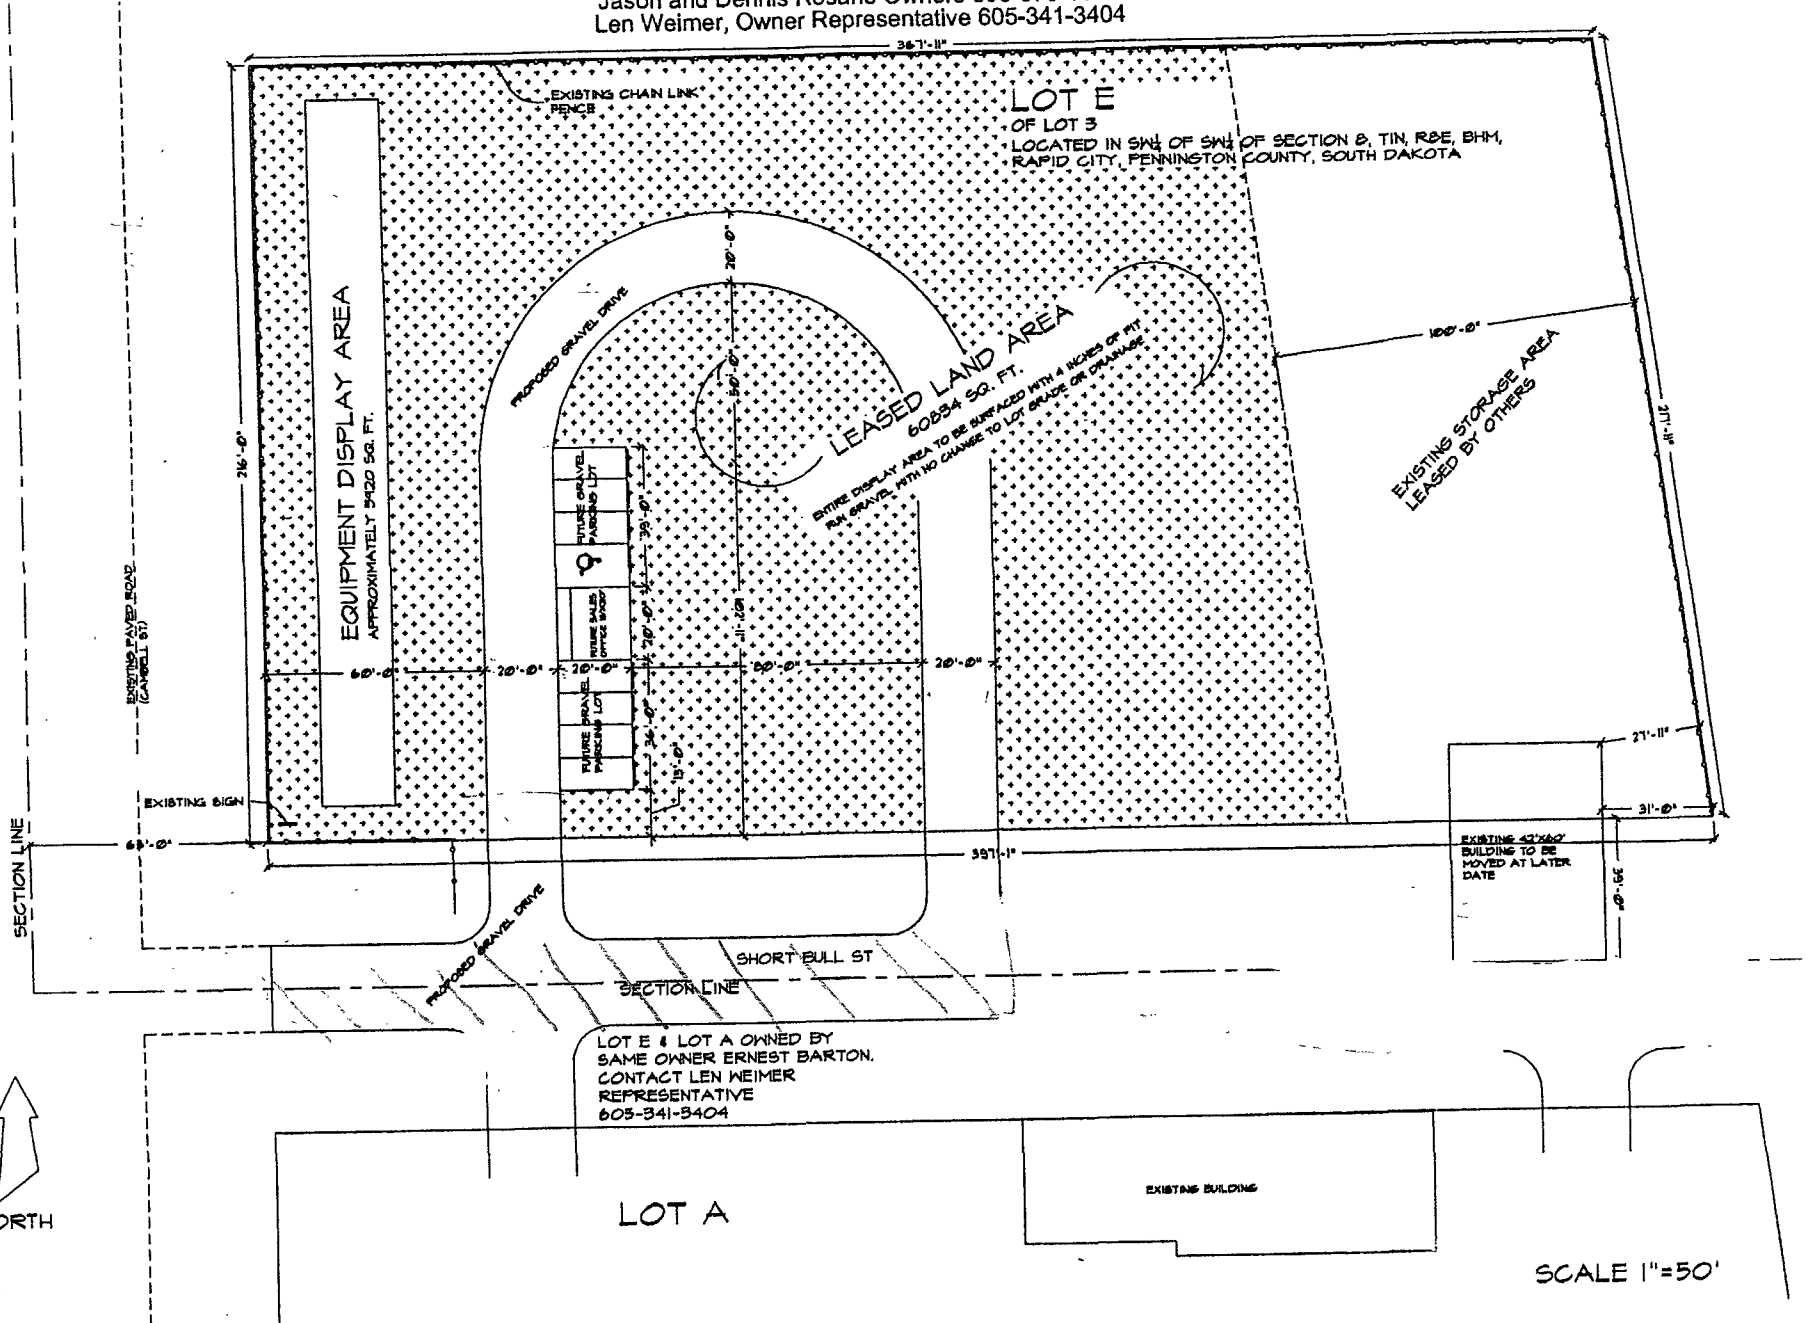

LOT E & LOT A OWNED BY
SAME OWNER ERNEST BARTON.
CONTACT LEN WEIMER
REPRESENTATIVE
605-341-3404

LOT A

EXISTING BUILDING

SCALE 1"=50'