




JUL - 9 2010

Rapid City Growth Management Department
HAPPY JACKS CASING

LANDSCAPING POINTS CALCULATIONS	
REQUIRED POINTS	
TOTAL PROVIDED POINTS = 44400 P.TS	

NOTES:
1. ALL PLANTING BEDS TO HAVE 3"-4" SHREDDED BARK.
2. ALL PLANTING BEDS TO BE EDGED WITH BLACK DIAMOND EDGING.

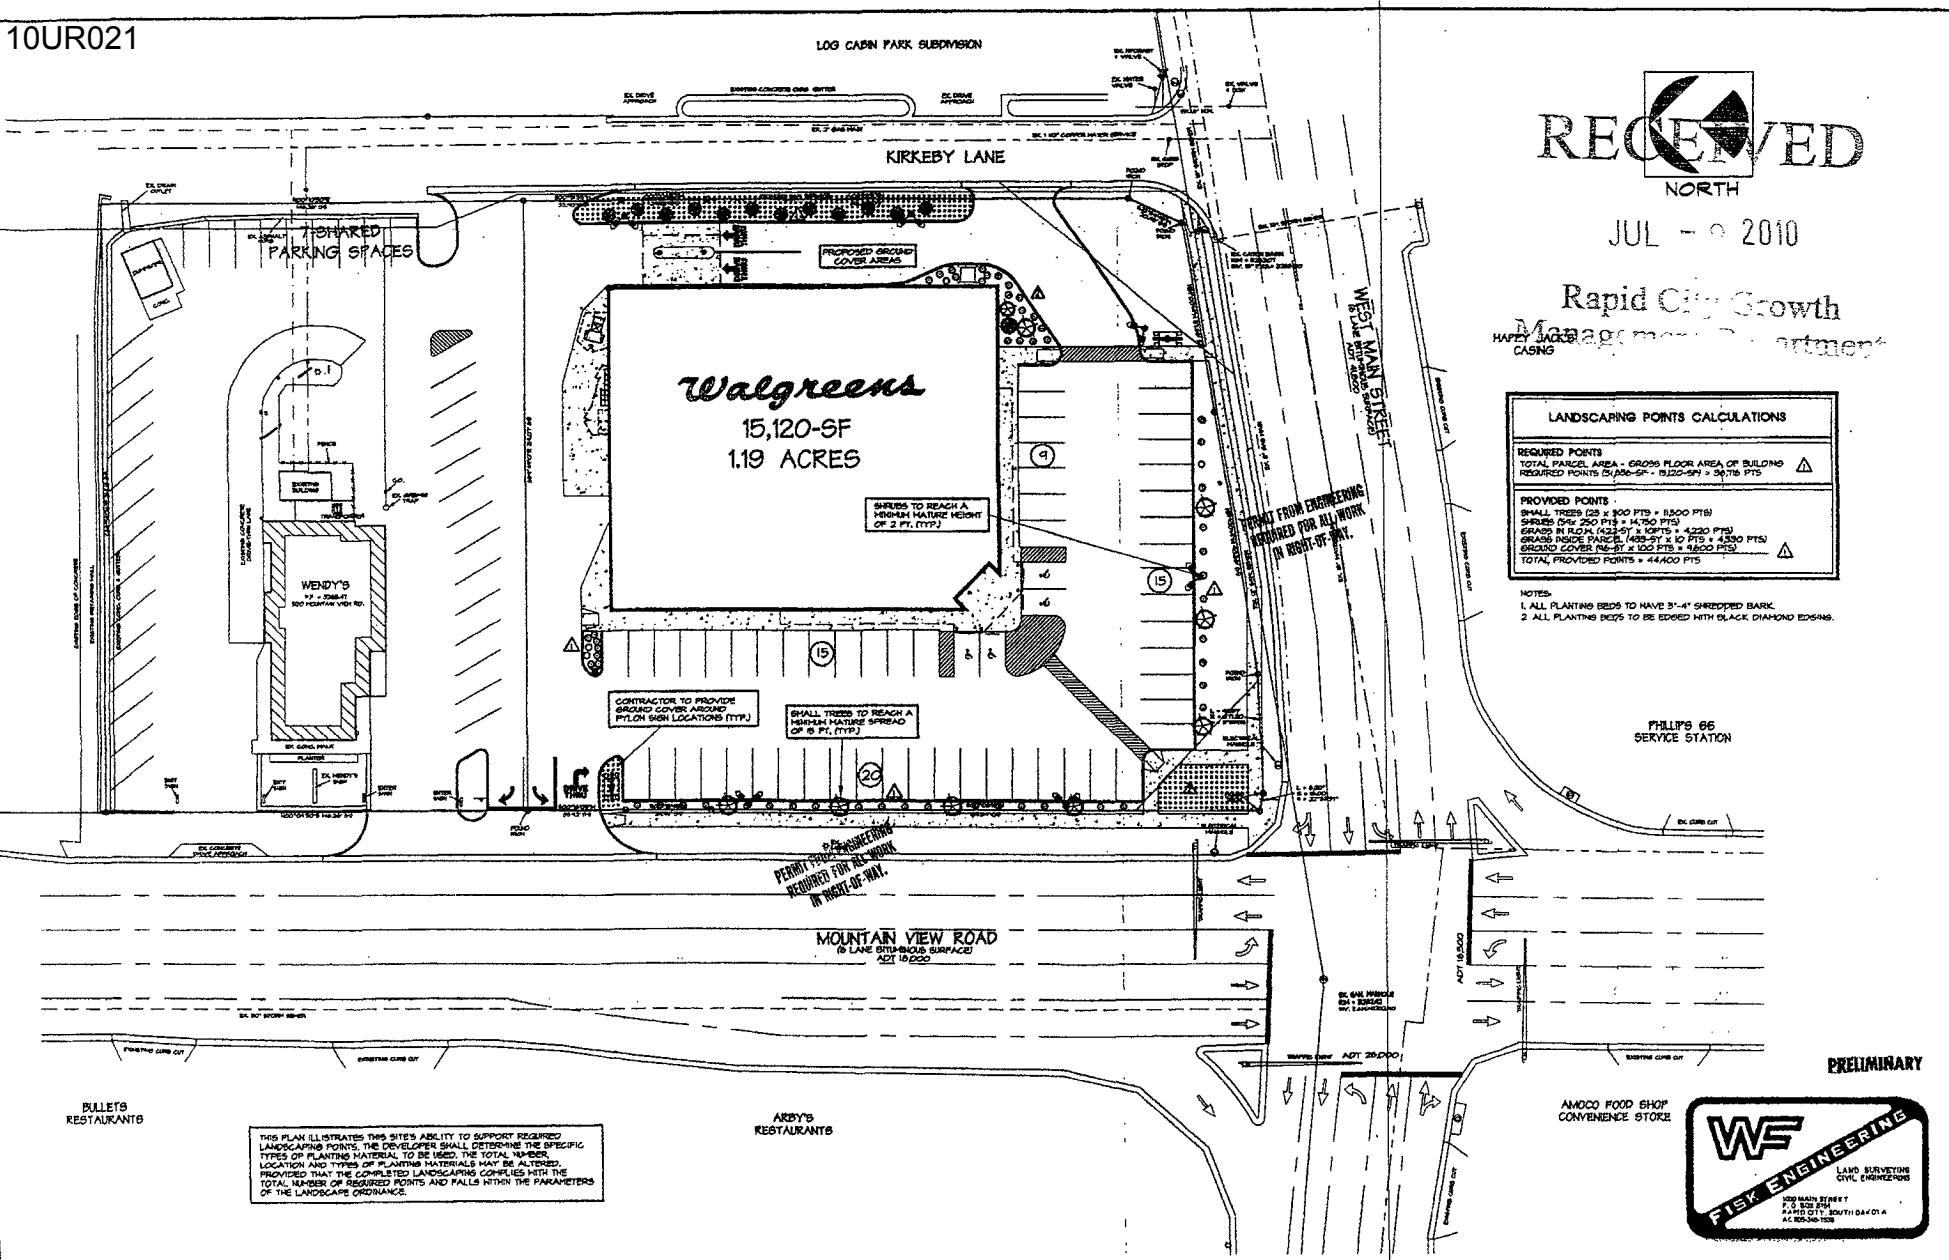

THIS PLAN ILLUSTRATES THIS SITE'S ABILITY TO SUPPORT REQUIRED LANDSCAPING POINTS. THE DEVELOPER SHALL DETERMINE THE SPECIFIC TYPES OF PLANTING MATERIAL TO BE USED, THE TOTAL NUMBER, LOCATION AND TYPES OF PLANTING MATERIALS MAY BE ALTERED, PROVIDED THAT THE COMPLETED LANDSCAPING COMPLES WITH THE TOTAL NUMBER OF REQUIRED POINTS AND FALLS WITHIN THE PARAMETERS OF THE LANDSCAPE ORDINANCE.

PERMIT PROFESSIONAL ENGINEERING REQUIRED FOR ALL WORK IN RIGHT-OF-WAY.

PRELIMINARY

