




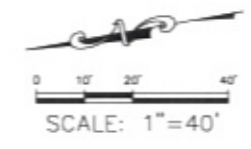

**MIDBLOCK MEDIAN/CHOKER/LANE  
OFFSET. RAISED ISLAND WITH  
OFFSET 10' LANES (LIP TO LIP),  
POSTED AT 15 MPH**



**F M G, Inc.**  
3700 Sturgis Road  
Rapid City, SD 57702-0317  
(605) 342-4105 FAX (605) 342-4222  
www.fmgengineering.com



File Number: 8981.08  
Location:  
Surveyed By:  
Date:  
Drawn By: JMS  
Checked By: JMS



**GOOD SAMARITAN SOCIETY  
ST. MARTINS VILLAGE**  
RAPID CITY, SD  
AUGUST 2010

Revision / Date



Sheet Name:  
ENLARGED  
TRAFFIC  
CALMING  
CONCEPT

Figure Number:

**TC2**

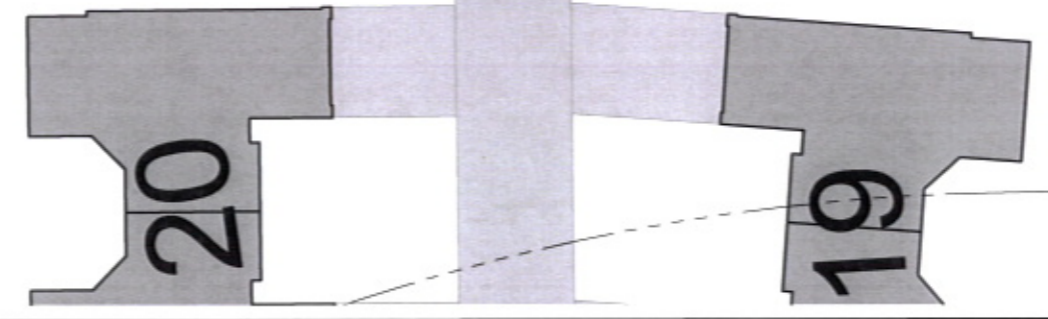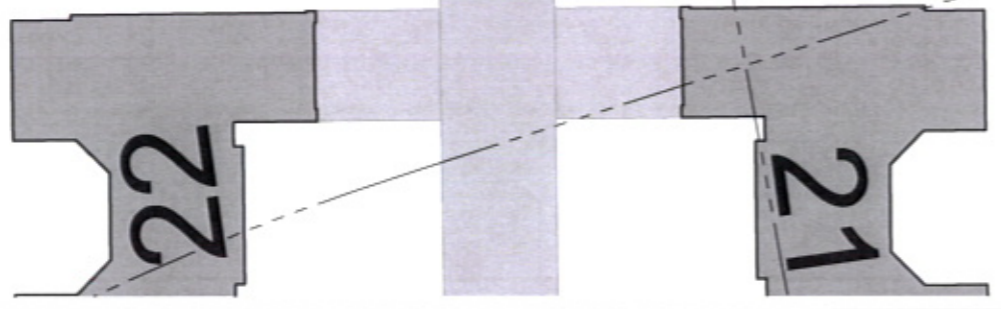

**RAISED ISLAND WITH  
CHICANE 12' LANES (LIP TO  
LIP), POSTED AT 15 MPH**

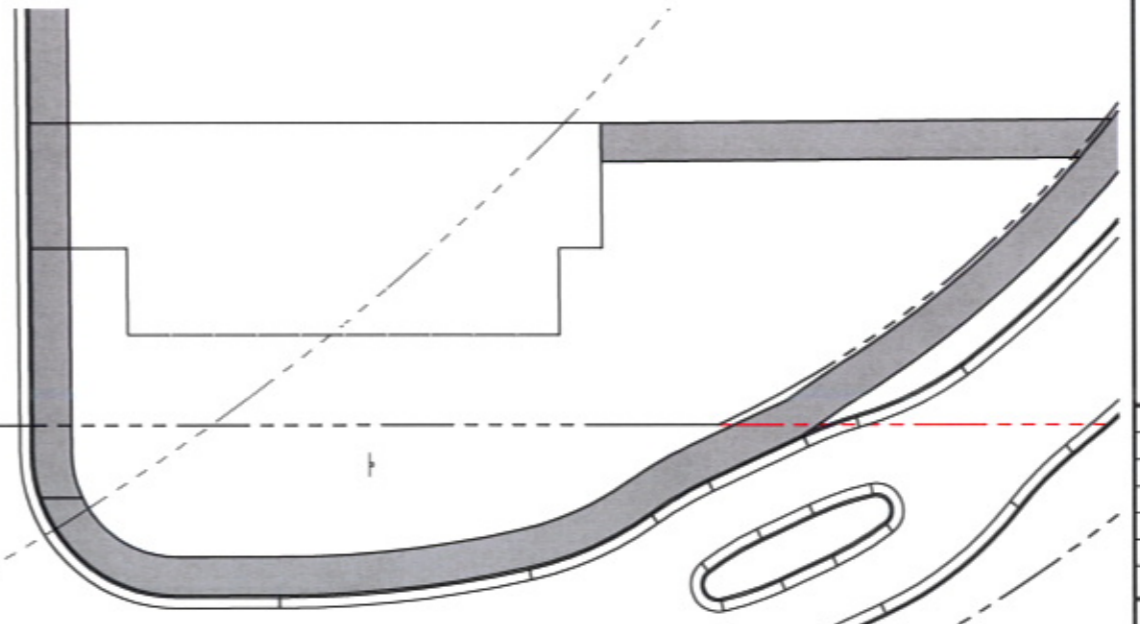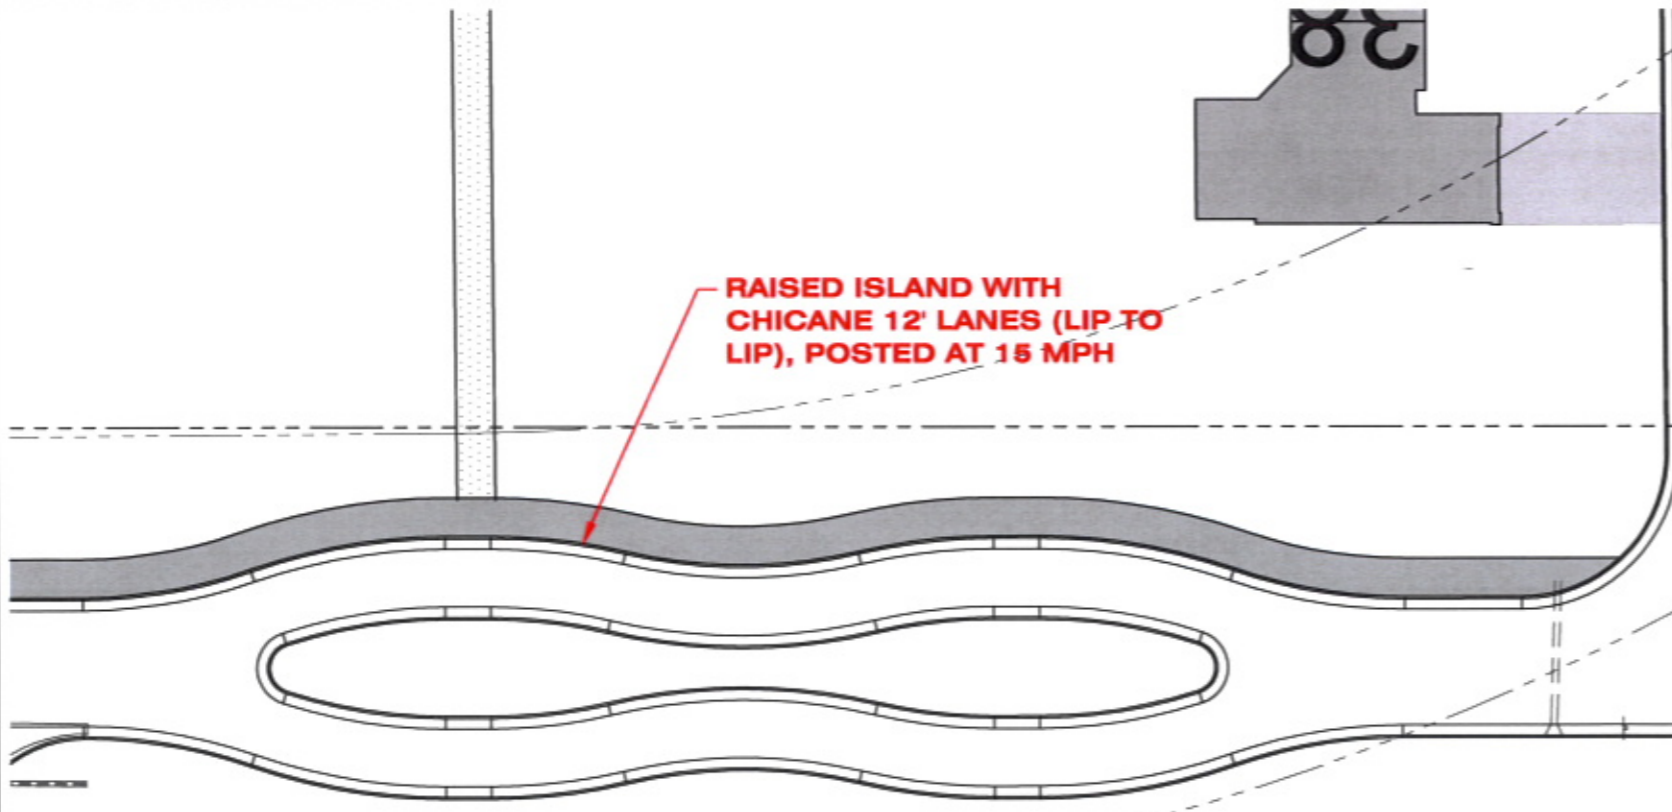

**MIDBLOCK  
CHOKER/LANE  
OFFSET. RAISED  
ISLAND WITH OFFSET  
11' LANES (LIP TO LIP),  
POSTED AT 15 MPH**

