


IMPROVEMENT SURVEY EXHIBIT
**LOTS 1 AND 2 OF
 BAXTER SUBDIVISION**
 (formerly a Portion of the SW1/4 of Section 31)
 SW1/4 OF SECTION 31,
 T1N, R7E, BHM
 PENNINGTON COUNTY, SOUTH DAKOTA

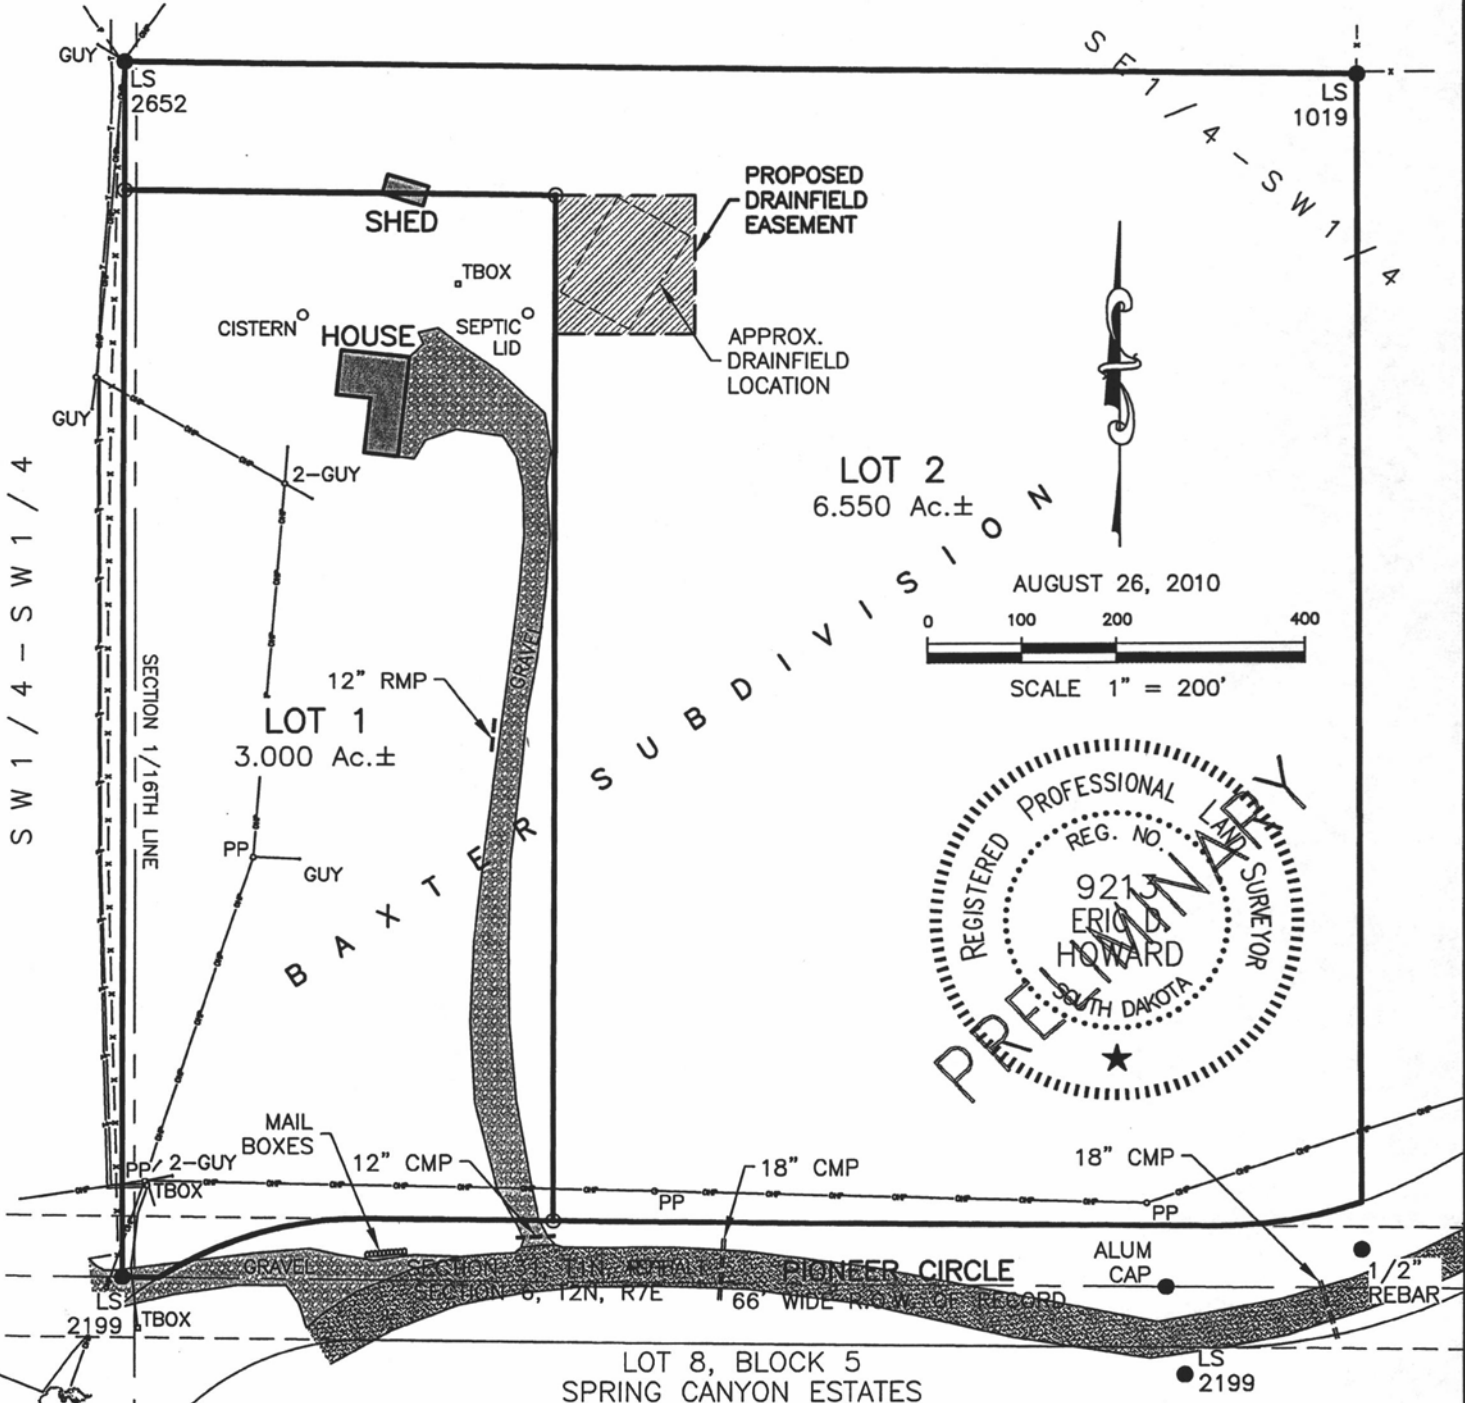

REGISTERED PROFESSIONAL LAND SURVEYOR
 REG. NO. 9213
 ERIC HOWARD
 SOUTH DAKOTA

PRELIMINARY

RENNER & ASSOCIATES, LLC.

616 SIXTH ST. * RAPID CITY, SD 57701
 PHONE: 605/721-7310 FAX: 605/721-7313
 SPEARFISH OFFICE: 605/717-0016



CITY HALL 1903