


- The contractor shall coordinate parking installation with other contractors performing work on site.
LANDSCAPING PLAN

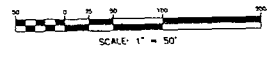

NO.	DATE	REVISIONS
2		
3		

SEEDING LEGEND

- Future Development Area Seeding. Seeded as per Section 70, seed mix C, of the Rapid City Standards for Public Works Construction
- Non-irrigated Seed Mix. See Planting Notes for Mix and Type
- Sodded Turf Area. See Planting Notes for Mix and Type

SAM'S CLUB LANDSCAPE POINTS PROVIDED


SAM'S CLUB LANDSCAPE SUMMARY

BUILDING AREA GAS STATION	2,516 S.F.
BUILDING AREA SAM'S CLUB	141,134 S.F.
SITE AREA	635,231 S.F.
LANDSCAPE POINTS REQUIRED	487,875 PTS.


CITY OF RAPID CITY GROWTH MANAGEMENT DEPT

APPROVED FOR PERMIT












SAM'S CLUB #6565-10

RAPID CITY, PENNINGTON COUNTY, SD

SAM'S WEST, INC. 2001 SE 10TH ST.

BENTONVILLE, AR 72716







B OF 25

DOCK SHOWN
(LINE): 141,253 S.F.
DOCK, T.M.A. LEFT
247.00


BBLE MINERAL MULCH,
OR A BIO-BARRIER WEED
CURB AND RETAINING
MANUFACTURED BY

[riercor.com/index.html](http://www.riercor.com/index.html)
OF ROCK MULCH TO
ORD FOR APPROVAL
ATION.

DIFFER TREES, SEE
PLANTING DETAIL

TIRE
MOUNTING
AREA
2856 S.F.
(4 BAY)

5,012 S.F.

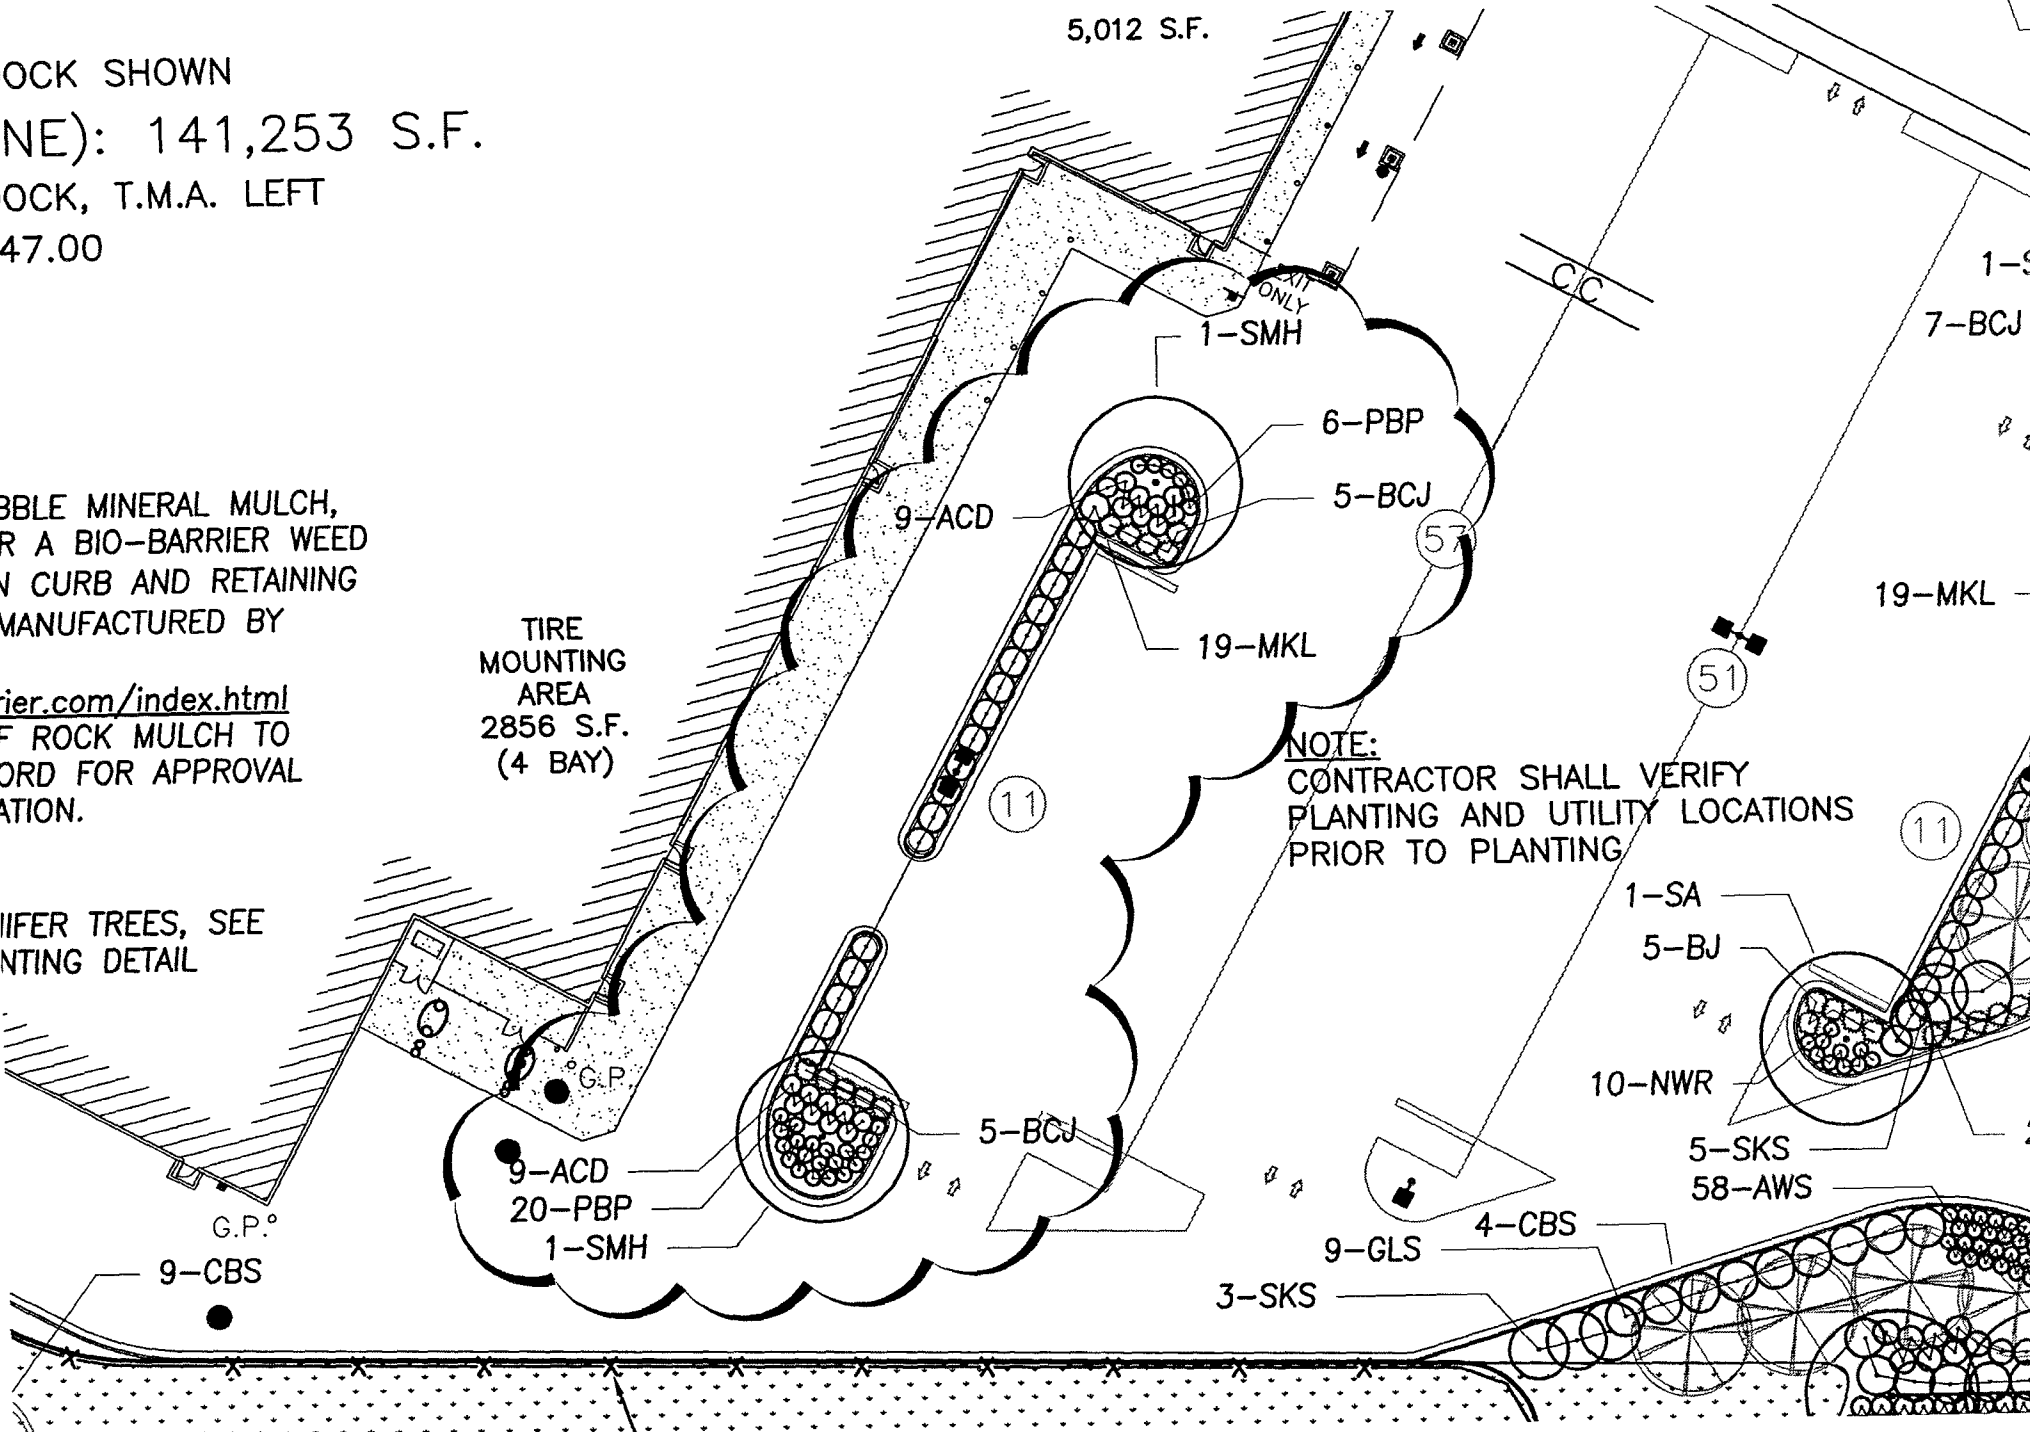

NOTE:
CONTRACTOR SHALL VERIFY
PLANTING AND UTILITY LOCATIONS
PRIOR TO PLANTING

1-S
7-BCJ
19-MKL

1-SA
5-BJ
10-NWR
5-SKS
58-AWS

9-GLS
4-CBS
3-SKS

9-ACD
20-PBP
1-SMH

9-CBS
G.P.°