

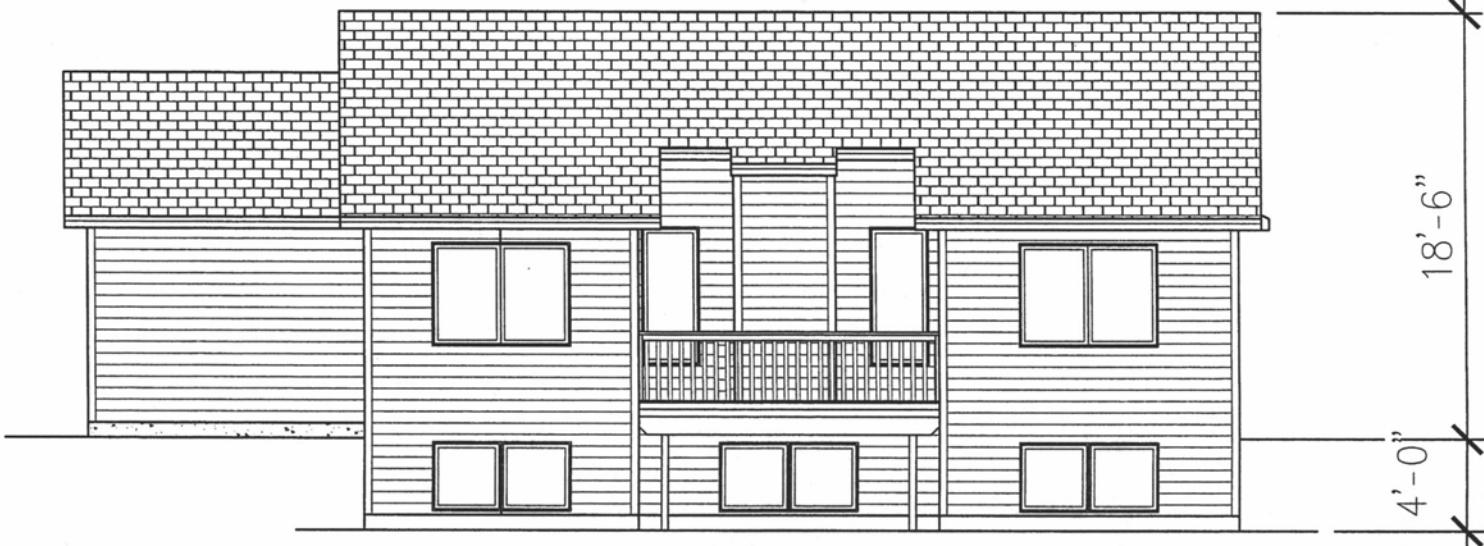
RECEIVED

FEB 25 2011

Rapid City Growth
Management Department

FRONT ELEVATION

1/8"=1'-0"



REAR ELEVATION

1/8"=1'-0"

ALL POSSIBLE EFFORT IS MADE
TO INSURE THE ACCURACY OF DIMENSIONS AND
ORIENTATIONS. IT IS THE CONTRACTOR'S RESPONSIBILITY TO CHECK AND CONFIRM ALL
ROOFING, ROOF OPENINGS AND OTHER DIMENSIONS FOR ACCURACY.

DO NOT USE THESE DRAWINGS FOR CONSTRUCTION PURPOSES. THE COMPANY / INDIVIDUAL
MAKING THIS DRAWING IS RESPONSIBLE FOR THE DRAWINGS AND ACCEPTS NO LIABILITY FOR ANY INFORMATION CONTAINED
HEREIN. THE CONTRACTOR IS RESPONSIBLE FOR THE DRAWINGS AND ACCEPTS NO LIABILITY FOR ANY INFORMATION CONTAINED
HEREIN. THE CONTRACTOR IS RESPONSIBLE FOR THE DRAWINGS AND ACCEPTS NO LIABILITY FOR ANY INFORMATION CONTAINED
HEREIN.

VERIFY ALL DIMENSIONS
AND ORIENTATIONS.

HOME NAME: ?
CITY: ?
STATE: ?
ZIP: ?

OWNER: ?
DATE: ?
PHONE: ?
FAX: ?

CUSTOMER:
RANCH
ADDRESS: ?

SIGNATURE
HOMES LLC
...A Matter of Style

PLAN #: ?
PAGE OF ?
1 7

RECEIVED

FEB 25 2011

Rapid City Growth
Management Department

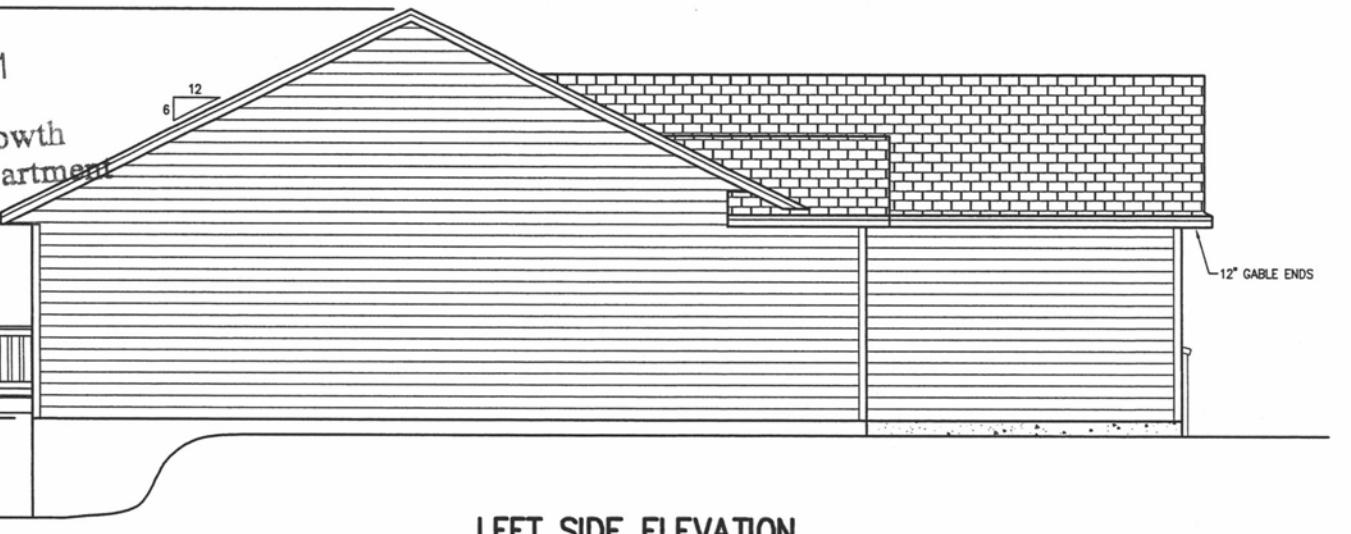
17'-0"

4'-4"

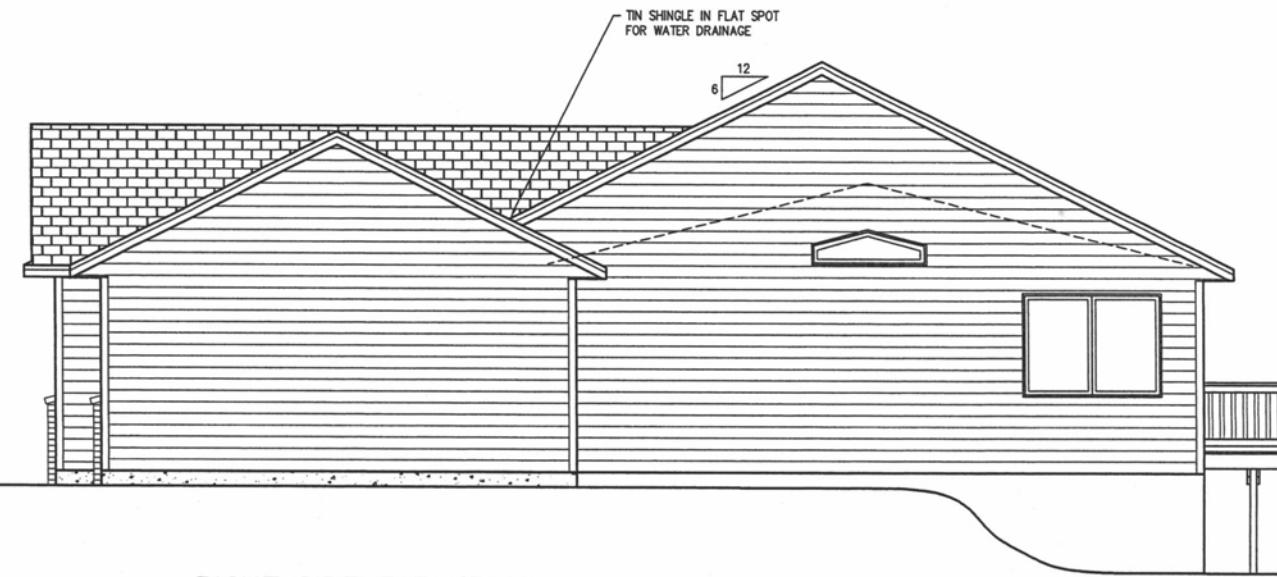
6

12

12" CABLE ENDS

LEFT SIDE ELEVATION

1/8"=1'-0"

RIGHT SIDE ELEVATION

1/8"=1'-0"

ALL DIMENSIONS ARE IN FEET AND INCHES.
DO NOT REFER TO THIS DRAWING FOR ACCURACY.
TO INSURE THE ACCURACY OF DIMENSIONS AND
OPENINGS IT IS THE CONTRACTOR'S RESPONSIBILITY TO CHECK AND CONFIRM ALL
OPENINGS AND OTHER DIMENSIONS FOR ACCURACY.

THIS PLAN IS THE PROPERTY OF SIGNATURE HOMES INC. AND IS PROVIDED FOR THE EXCLUSIVE USE OF THE CONTRACTOR. NO PARTS OF THIS DRAWING MAY BE COPIED OR REPRODUCED, IN WHOLE OR IN PART, WITHOUT THE WRITTEN CONSENT OF SIGNATURE HOMES INC. THIS DRAWING IS NOT FOR PUBLIC RELEASE.

PLAN #	SIGNATURE	HOME NAME
OF	HOMES LLC	?
PAGE	...A Matter of Style	?

