


11PL018

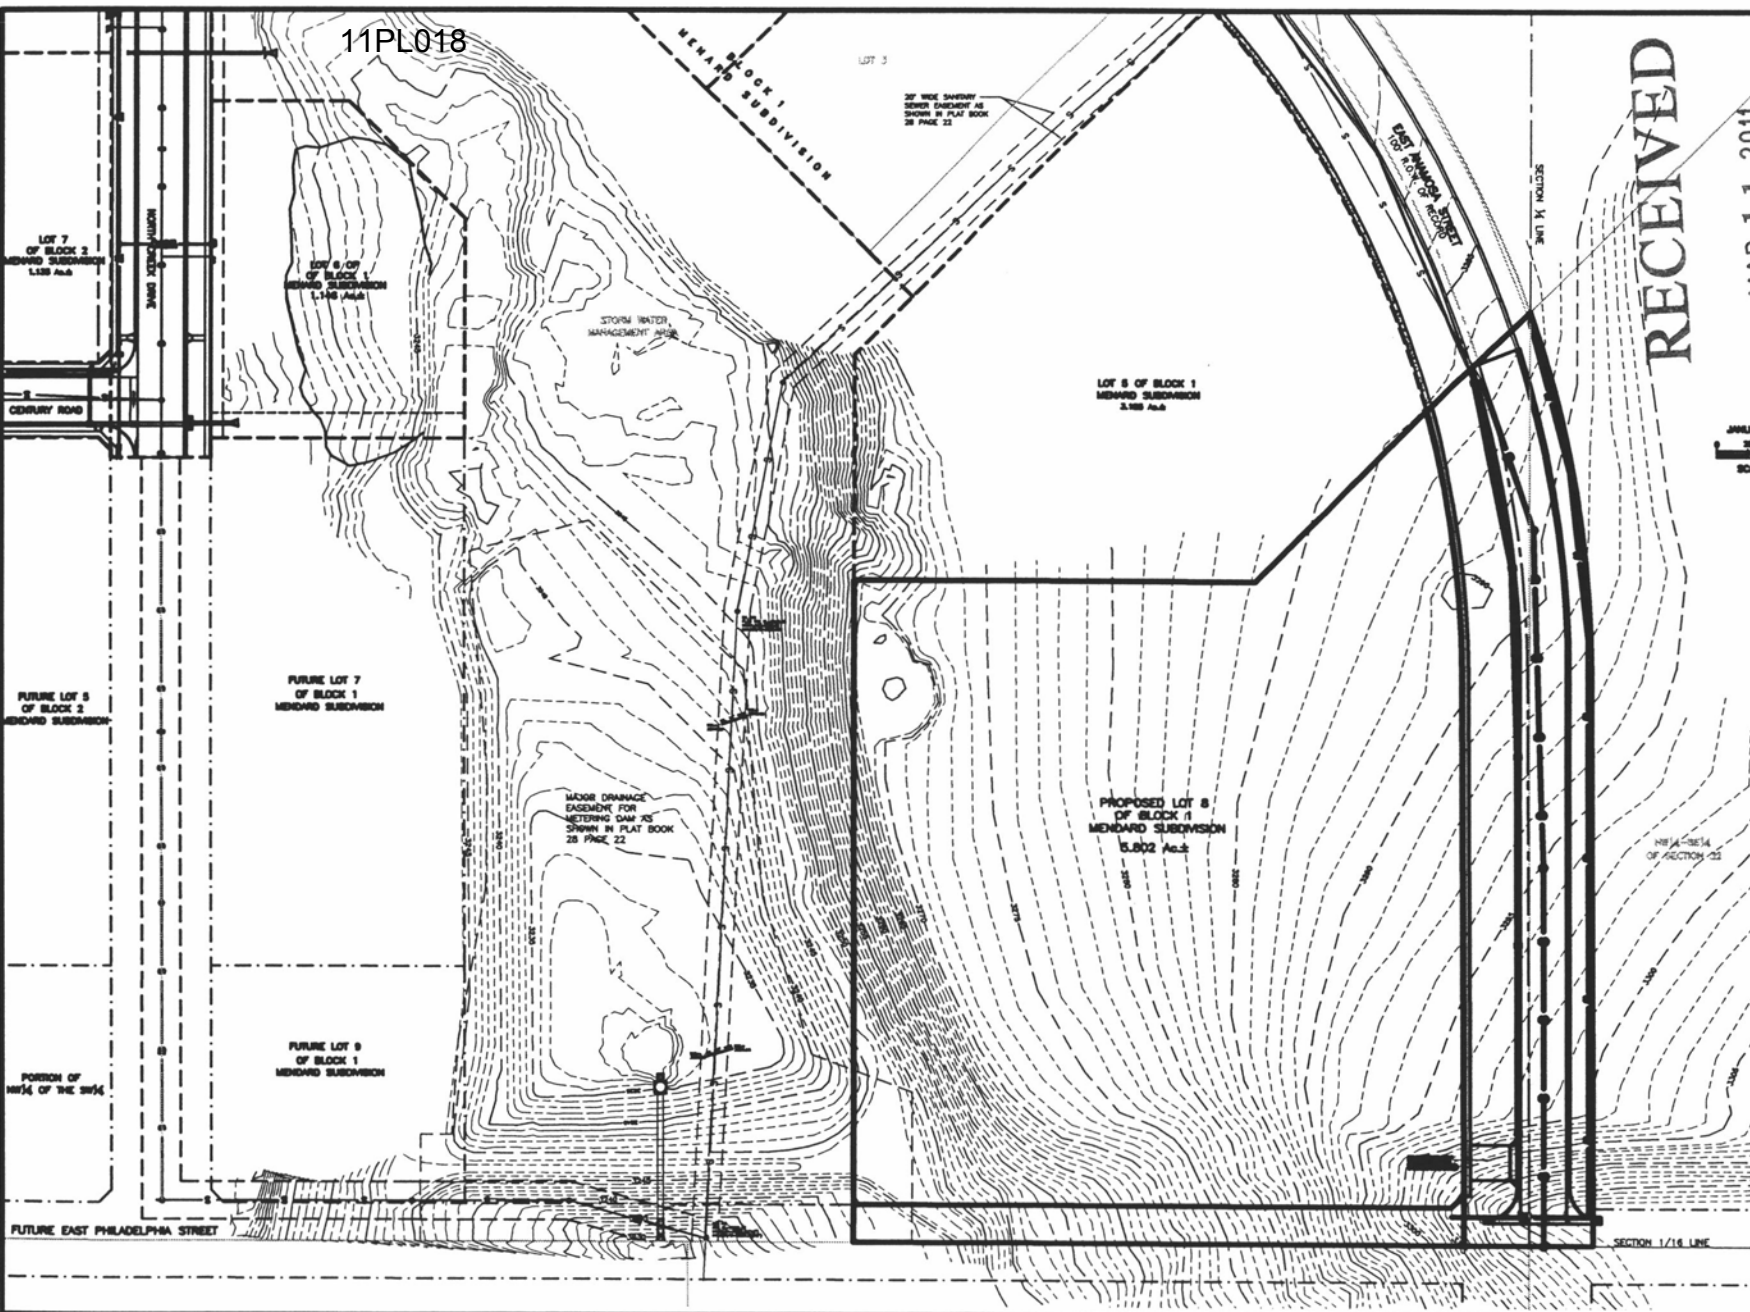

RECEIVED

MAR 11 2011

JANUARY 26, 2011
SCALE: 1" = 80'

Rapid City Growth Management Department

SPERLICH Consulting, Inc.
 931 Columbia St., Suite 100, Rapid City, SD 57701
 TEL: (605) 224-4407 FAX: (605) 224-4400
 E-MAIL: info@sperrlich.com
 Registered Professional Engineer

PRELIMINARY CONSTRUCTION CITY UTILITIES ONLY 2011

REVISION	DATE	BY	CHK

LAYOUT PLAN PROPOSED LOT 8 OF BLOCK 1 OF MENDARD SUBDIVISION

SHEET 1/1