

POLENZ LAND SURVEYING

Division of P.L.S. Inc.


3412 Meadowbrook Drive -Rapid City, South Dakota 57702
Phone 605-342-6155 Fax 605-348-1621



RECEIVED

MAR 28 2011

Rapid City Growth
Management Department

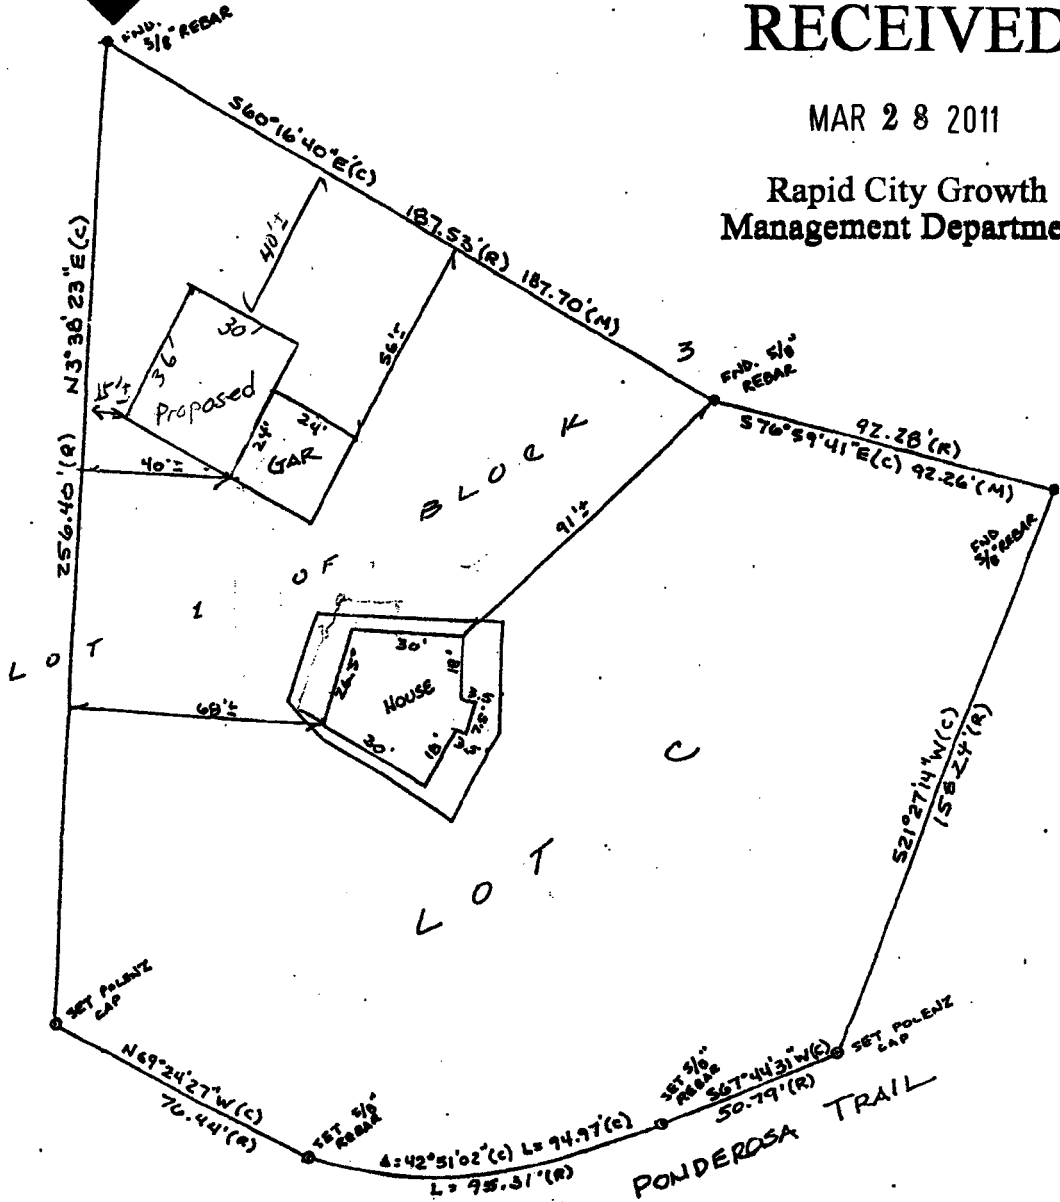

LEGAL DESCRIPTION
 Lot C of Lot 1 in Block 3 of Grandview Tract
 Rapid City, Pennington County, South Dakota.
 3921 Ponderosa Trail


Drawn by M.R.H.
 Approved by M.J.P.
 Date 7/12/95

BOUNDARY SURVEY

Project Number 95.315
 1 of 1

Surveyor's Certificate - I the undersigned, do hereby certify that I have surveyed the above described property and that I am a registered Land Surveyor under the laws of the State of South Dakota.

Mark J. Polenz
 Mark J. Polenz Reg. No. 4208

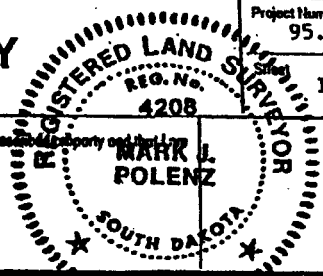

1"=40'