
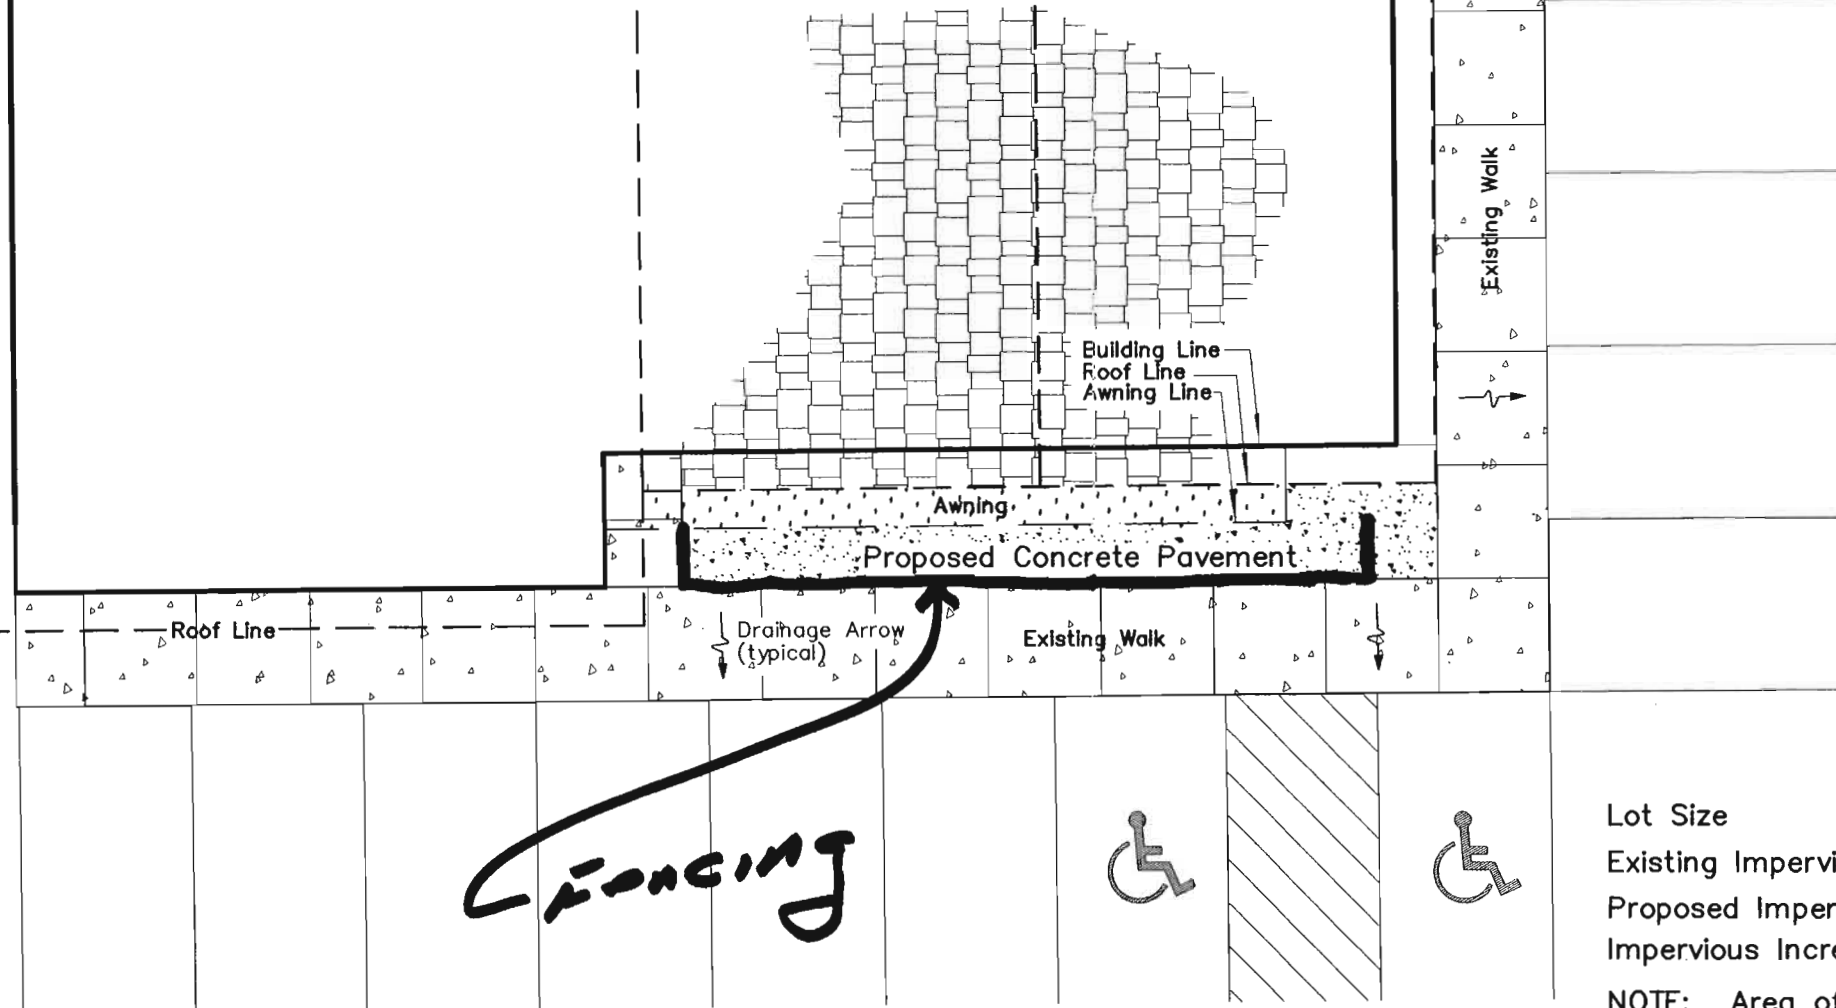


Colonial House Restaurant and Bar

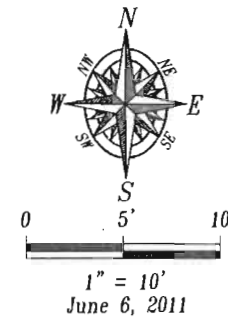

Lot Size	33,785 SF	100%
Existing Impervious	31,420 SF	93%
Proposed Impervious	31,554 SF	93.4%
Impervious Increase	134 SF	0.4%

NOTE: Area of proposed concrete pavement equals 277 square feet. 143 square feet of that total is existing impervious surface (roofline and awning). The actual increase in impervious surface is 134 square feet.

Asphalt Parking and Circulation

Highland Drive

Fisk Land Surveying
& Consulting, Inc.
1022 Main Street (P.O. Box 8154)
Rapid City, South Dakota 57709
(605) 348-1538
(605) 341-1112 (fx)

Paving Exhibit - Colonial House
Lot 1, Block 1, Highland Park
Subdivision, Located in the S1/2
NE1/4 of Section 11, T1N, R7E, BHM
Pennington County, South Dakota

Surveyed by:
NTM

Date
6/7/11

Drawn by:
NTM

Checked by:
JF

Revisions

Paving
Exhibit

1
of
1

Project No.
11-06-02