
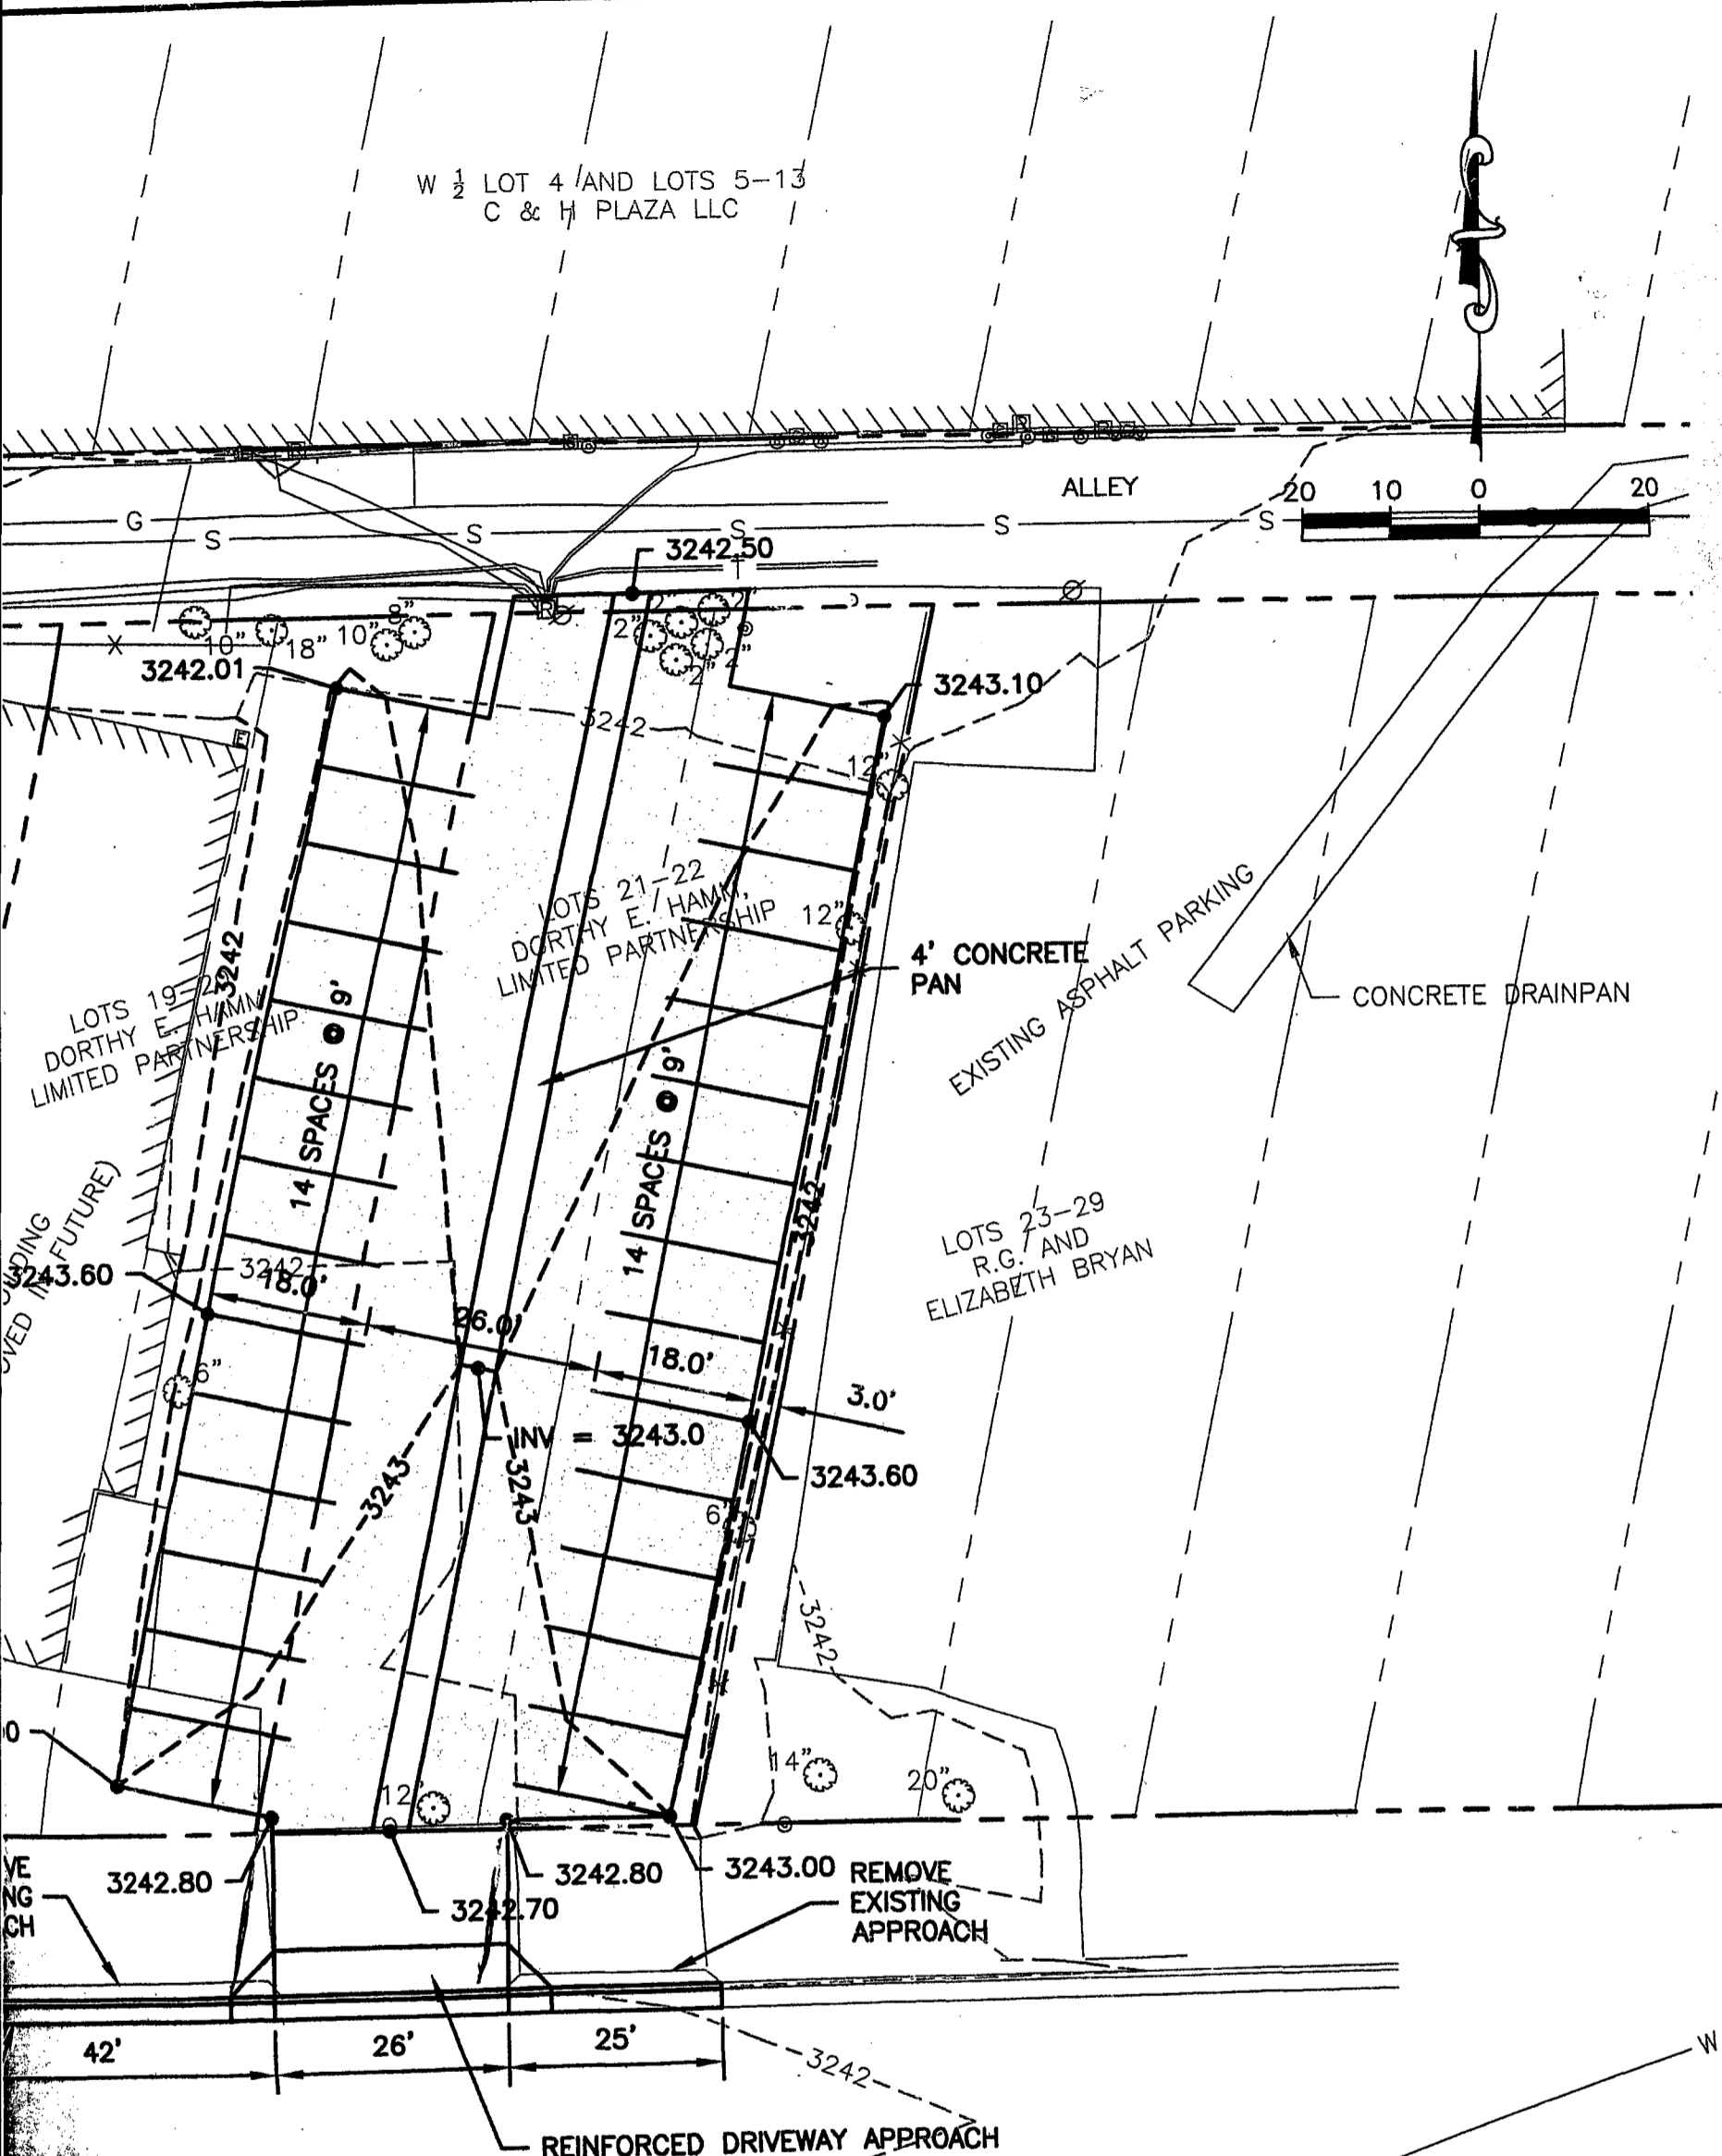


W 1/2 LOT 4 AND LOTS 5-13  
C & H PLAZA LLC

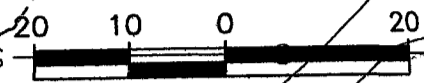

LOTS 19-22  
DORTHY E. HAMM  
LIMITED PARTNERSHIP

LOTS 21-22  
DORTHY E. HAMM  
LIMITED PARTNERSHIP

LOTS 23-29  
R.G. AND  
ELIZABETH BRYAN

**RECEIVED**  
JUL 08 2011  
Rapid City Growth  
Management Department

