

RECEIVED


JUL 28 2011

Rapid City Growth Management Department

5th street outdoor patio - 3500 sqft
interior tenant space - 4637 sqft

Main Floor Level

502 Main Street Suite 100 - Manchego

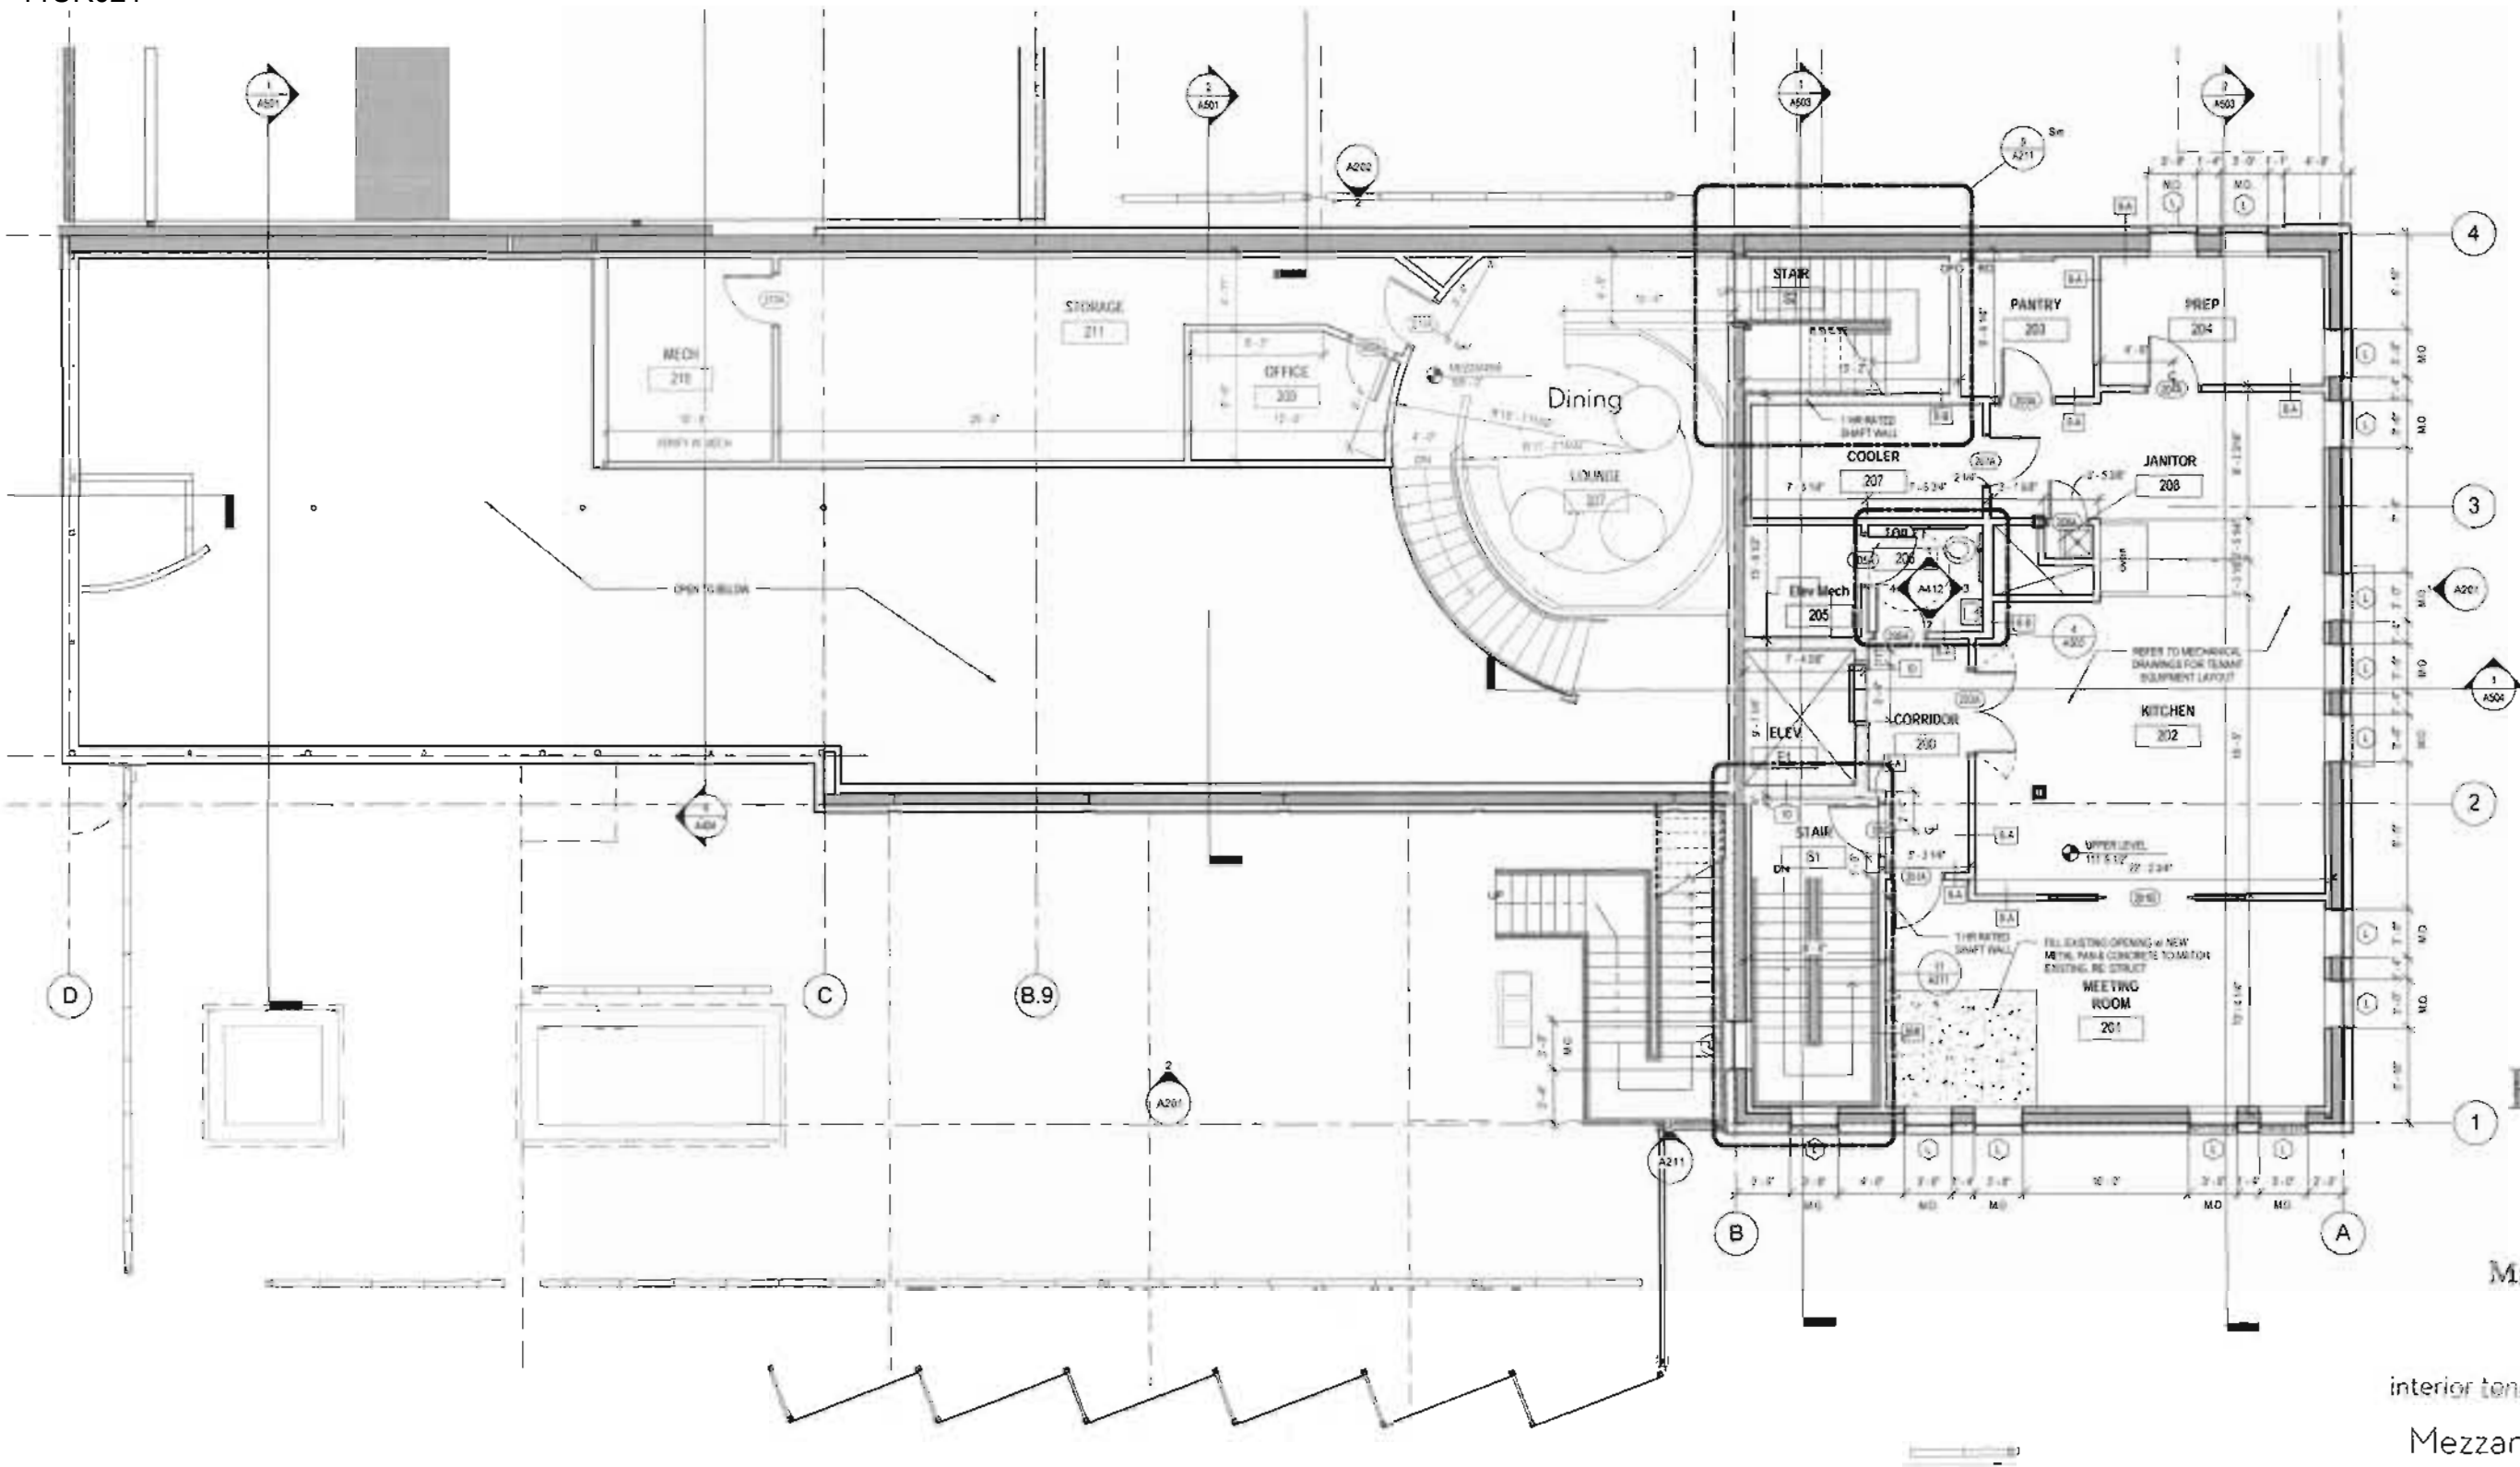


RECEIVED

JUL 28 2011

Rapid City Growth Management Department

interior tenant space - 1034 sqft
Mezzanine Floor Level

502 Main Street Suite 100 - Manchego

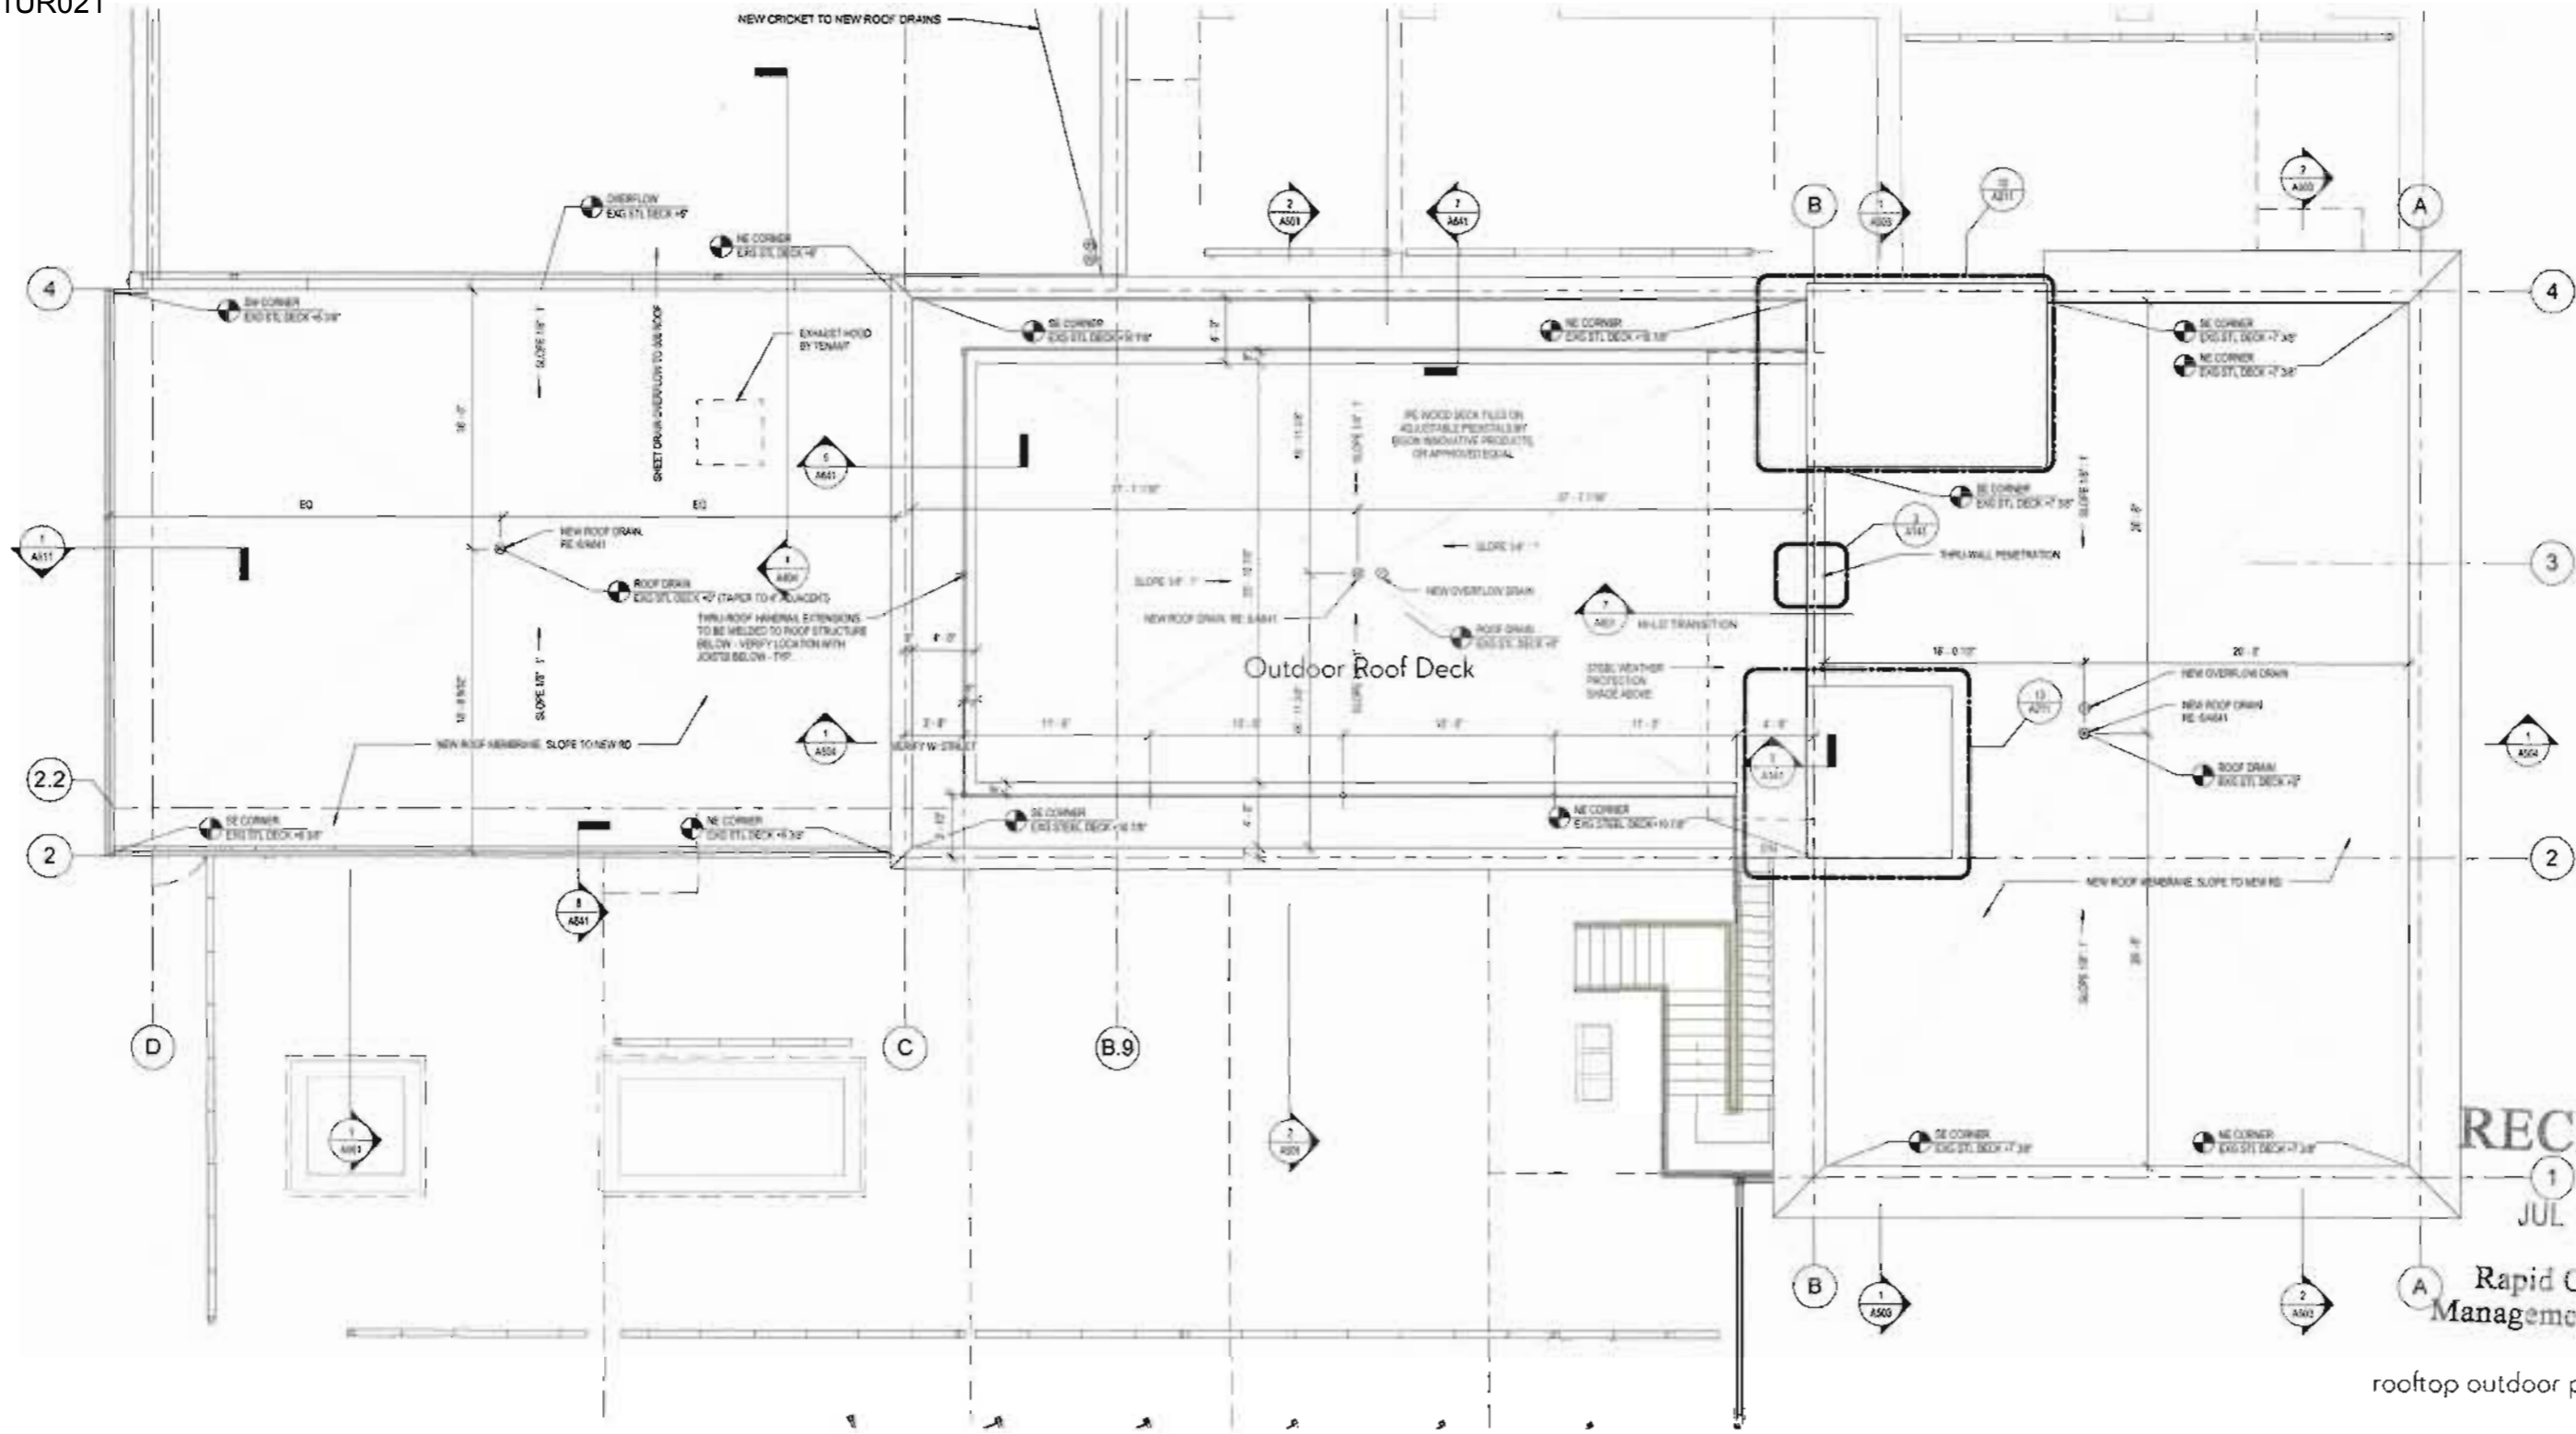

RECEIVED
 1
 JUL 28 2011

Rapid City Growth
 Management Department

rooftop outdoor patio - 1465 sqft
 Roof Deck

502 Main Street Suite 100 - Manchego