


Rapid City Growth
Management Department

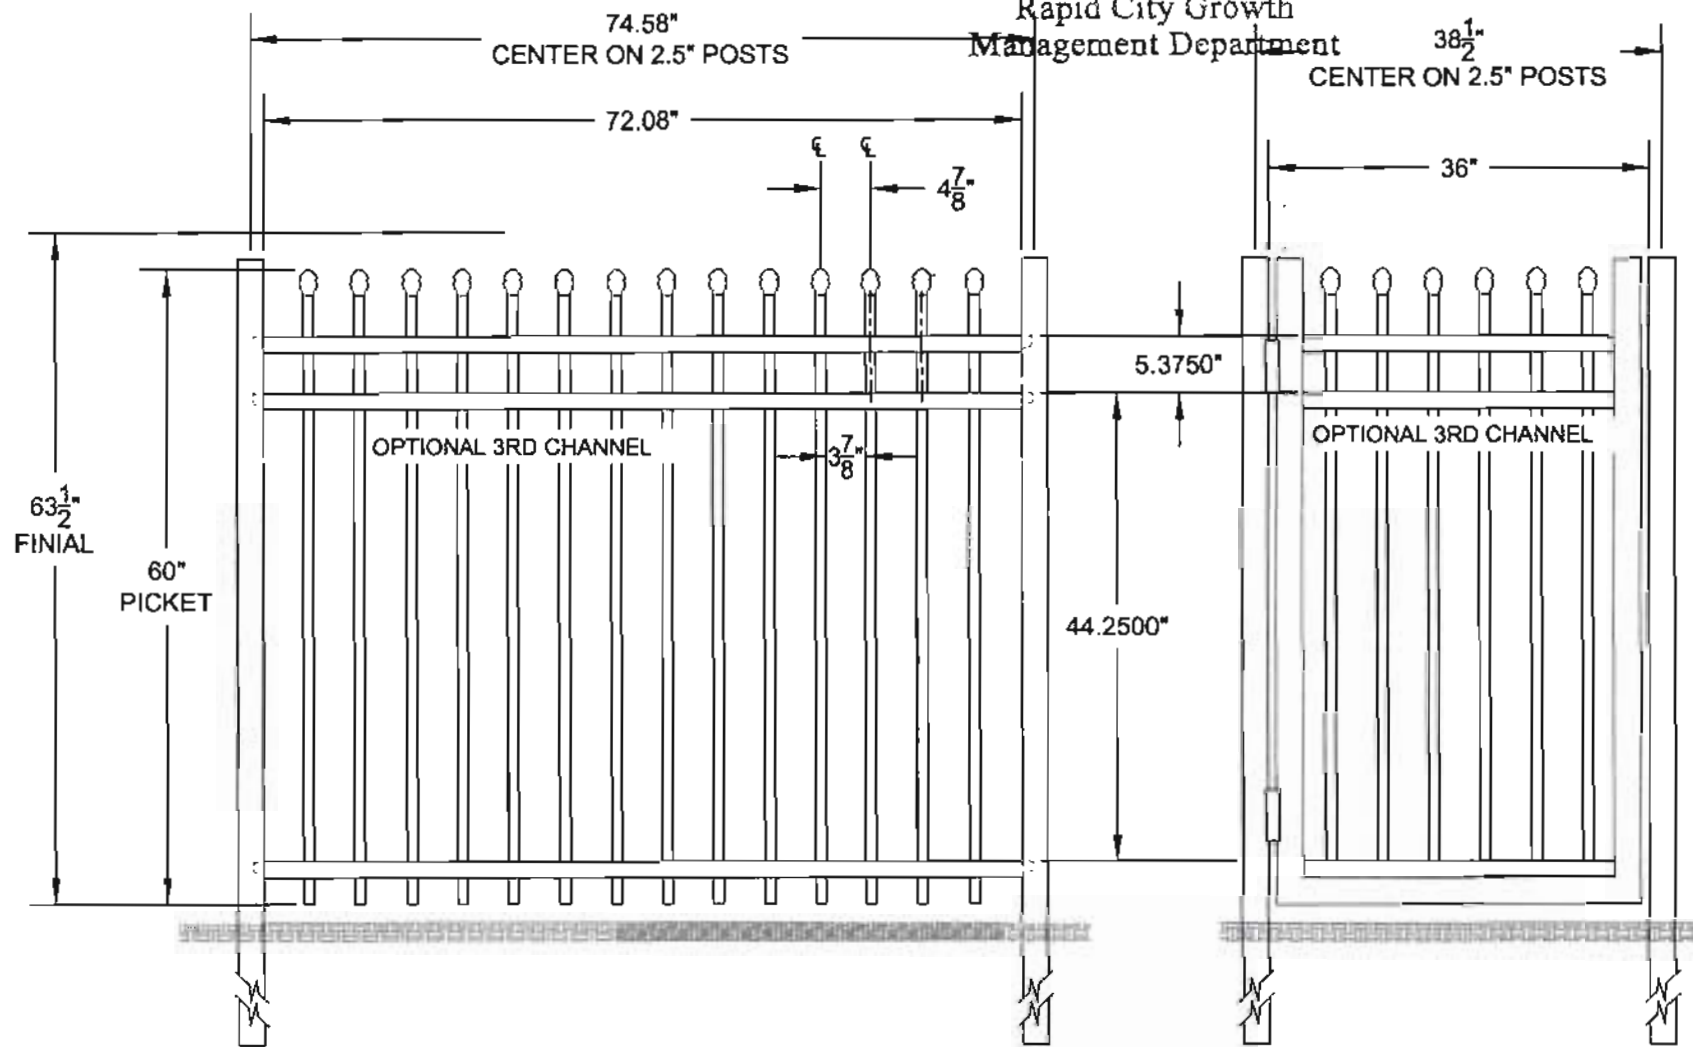

Fencing installs in mobile legs instead of ground. It is bronze in color. weights secure in place if necessary.

upper view leg.

side view leg.

ALUMI-GUARD		TITLE	
ORNAMENTAL ALUMINUM FENCING		72.08" INDUSTRIAL BELMONT 60"	
DATE: 8/16/08	SCALE: NTS	DRAWING NO	SHEET
DRAWN BY: DR	CHKD BY: LP	16B603S	XX
			REV
			-