
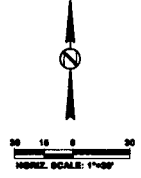


Rapid City Growth
Management Department

JUL 29 2011

RECEIVED

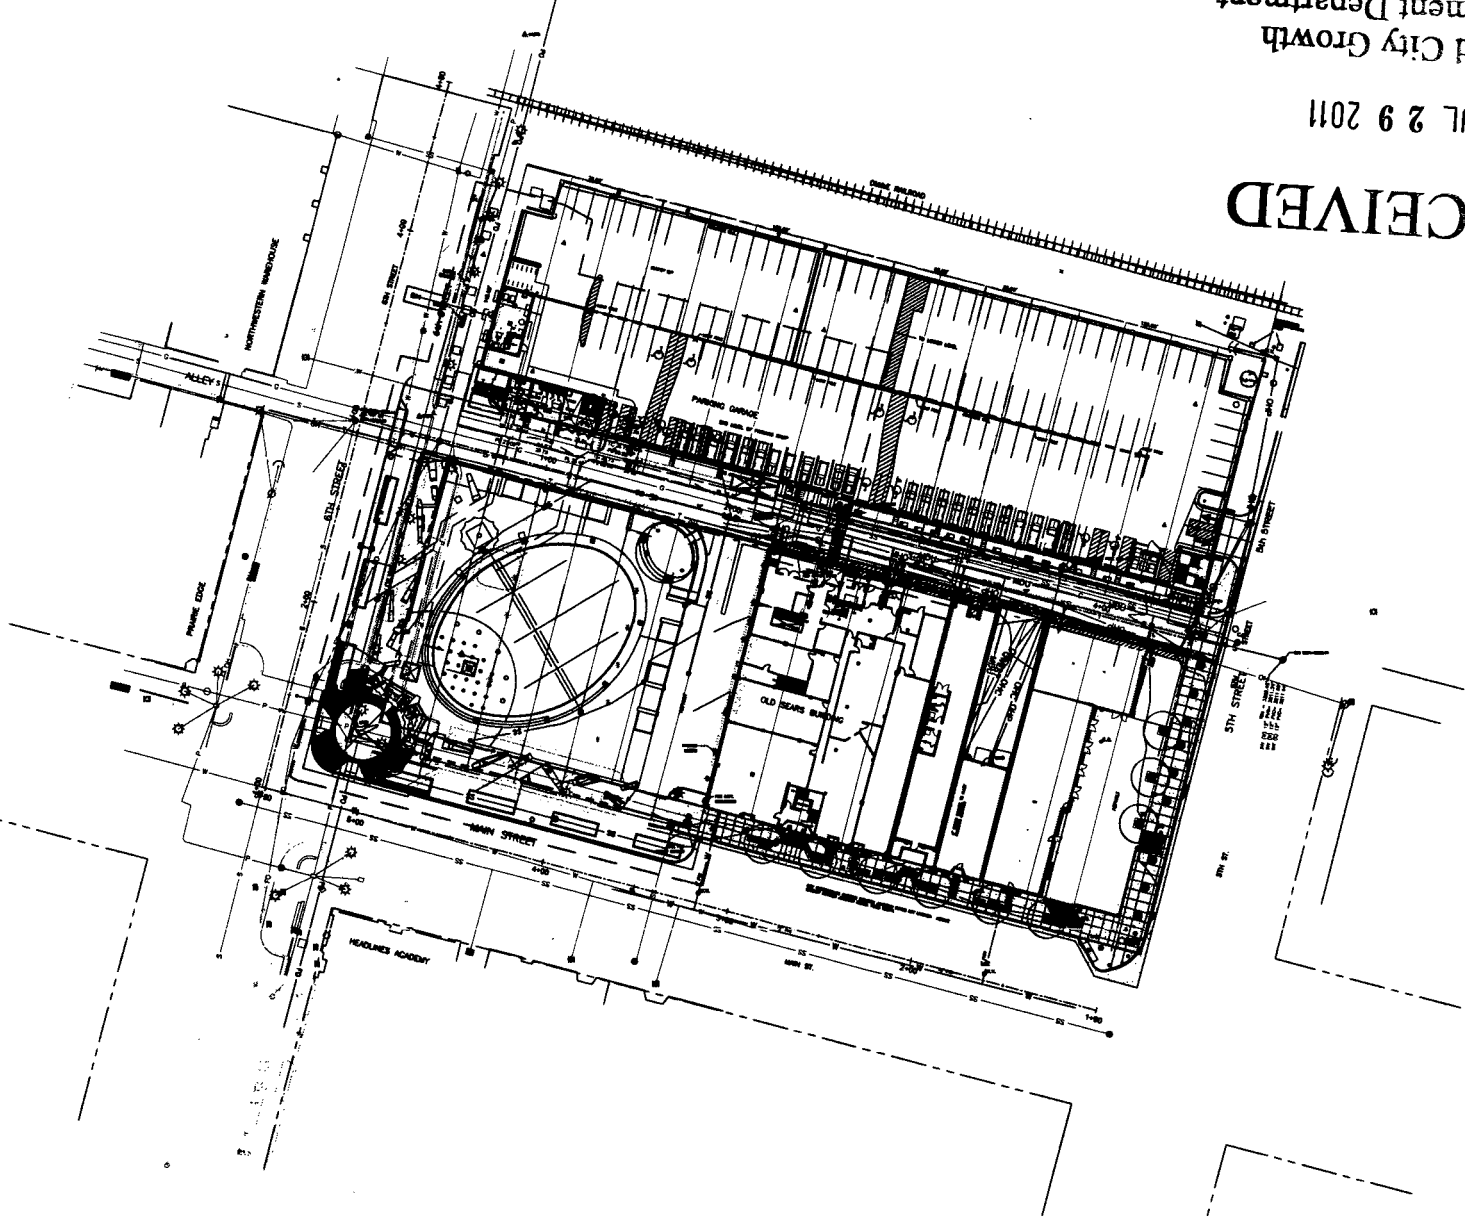

MINOR AMENDMENT TO PLANNED
COMMERCIAL DEVELOPMENT
#98 PD-003, RAPID CITY, SD
JOB NUMBER: 11UR024
DATE: 07/09/11
RAPID CITY, SOUTH DAKOTA

LANDSCAPE
SITE
PLAN
SHEET
L 1.00



517 7th street rapid city sd 57101
ph: 605.342.0470 fax: 605.342.2377
www.4fourfront.biz
ARCHITECTURE | ENGINEERING
SURVEYING

FOURFRONT
DESIGN INC.

Copyright 2011. All rights reserved. No part of this document may be reproduced in any form or by any means without permission from Fourfront Design, Inc.