


EXHIBIT "A"

VACATION OF ALLEY RIGHT-OF-WAY ADJACENT TO
LOTS 13 - 16 & 17 - 20 OF BLOCK 99 OF THE
ORIGINAL TOWNSITE OF THE CITY OF RAPID CITY,
LOCATED IN SECTION 1, T1N, R7E, BHM.
RAPID CITY, PENNINGTON COUNTY, SD

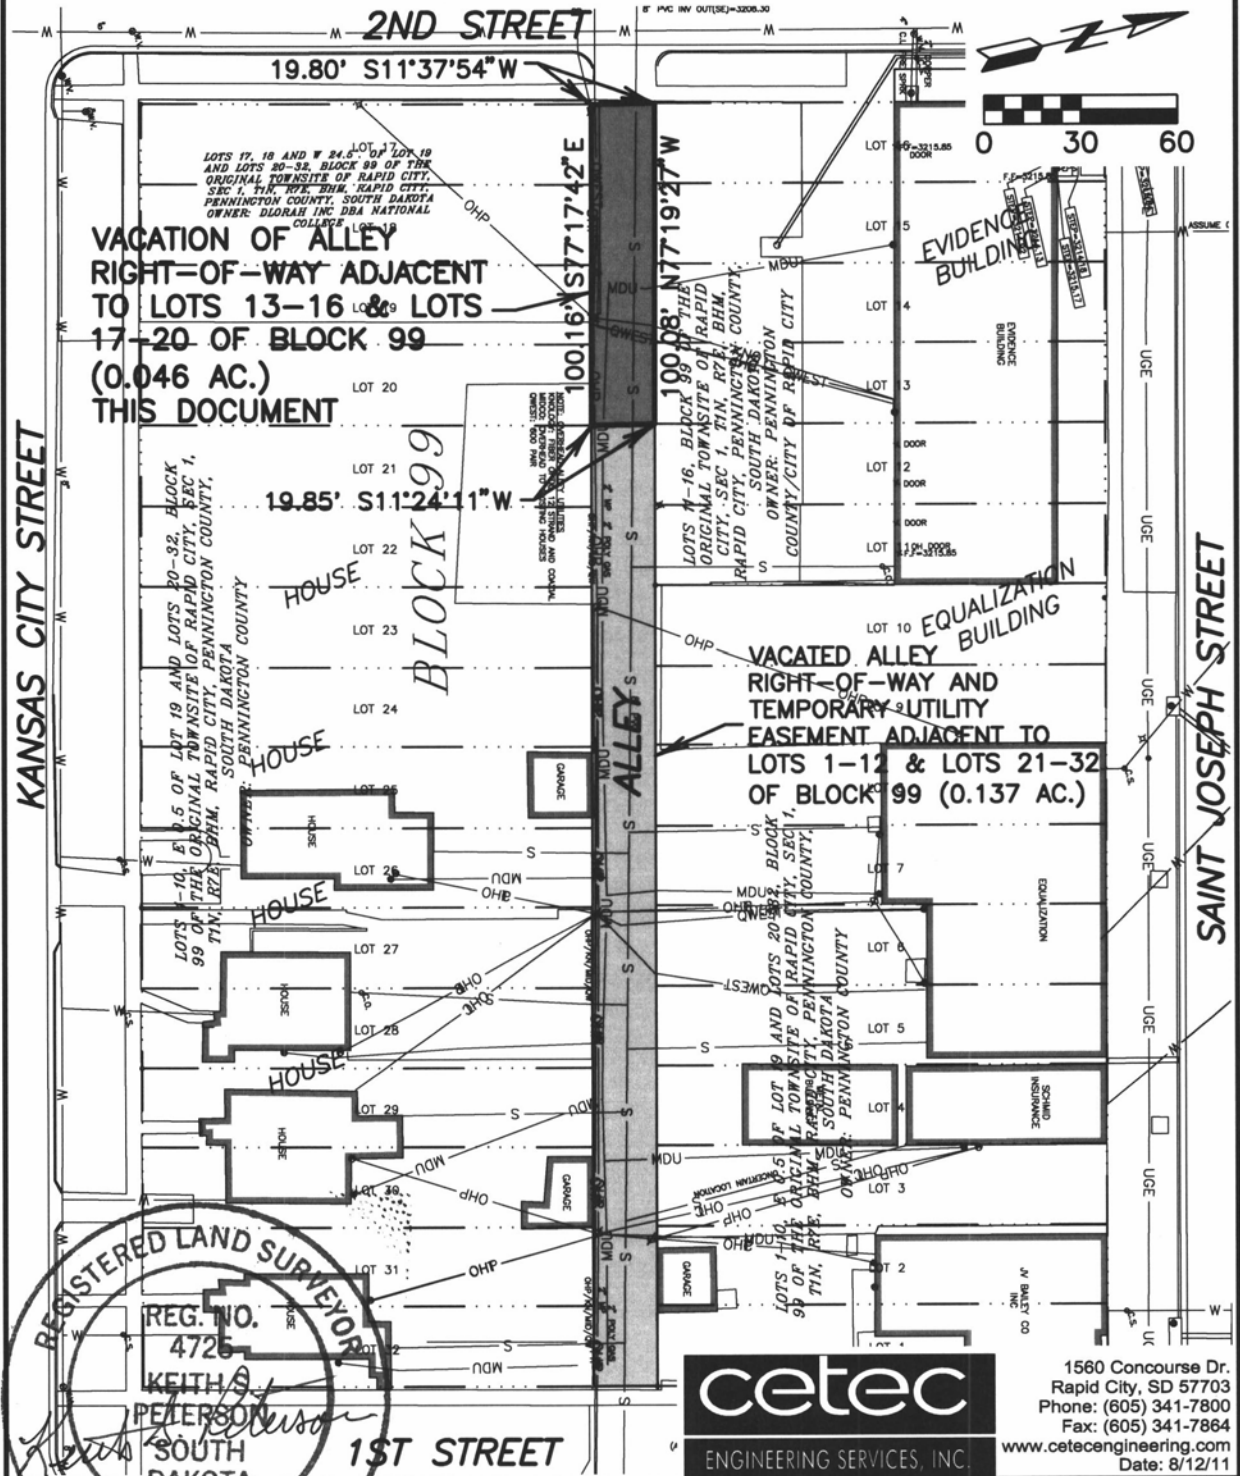

VACATION OF ALLEY
RIGHT-OF-WAY ADJACENT
TO LOTS 13-16 & LOTS
17-20 OF BLOCK 99
(0.046 AC.)
THIS DOCUMENT

VACATED ALLEY
RIGHT-OF-WAY AND
TEMPORARY UTILITY
EASEMENT ADJACENT TO
LOTS 1-12 & LOTS 21-32
OF BLOCK 99 (0.137 AC.)

KANSAS CITY STREET

SAINT JOSEPH STREET

BLOCK 99

ALLEY

1ST STREET



REGISTERED LAND SURVEYOR
 REG. NO. 4725
 KEITH S. PETERSON
 SOUTH DAKOTA
 8/12/11

cetec
 ENGINEERING SERVICES, INC.

1560 Concourse Dr.
 Rapid City, SD 57703
 Phone: (605) 341-7800
 Fax: (605) 341-7864
 www.cetecengineering.com
 Date: 8/12/11