



RECEIVED

SEP 09 2011

Rapid City Growth
Management Department

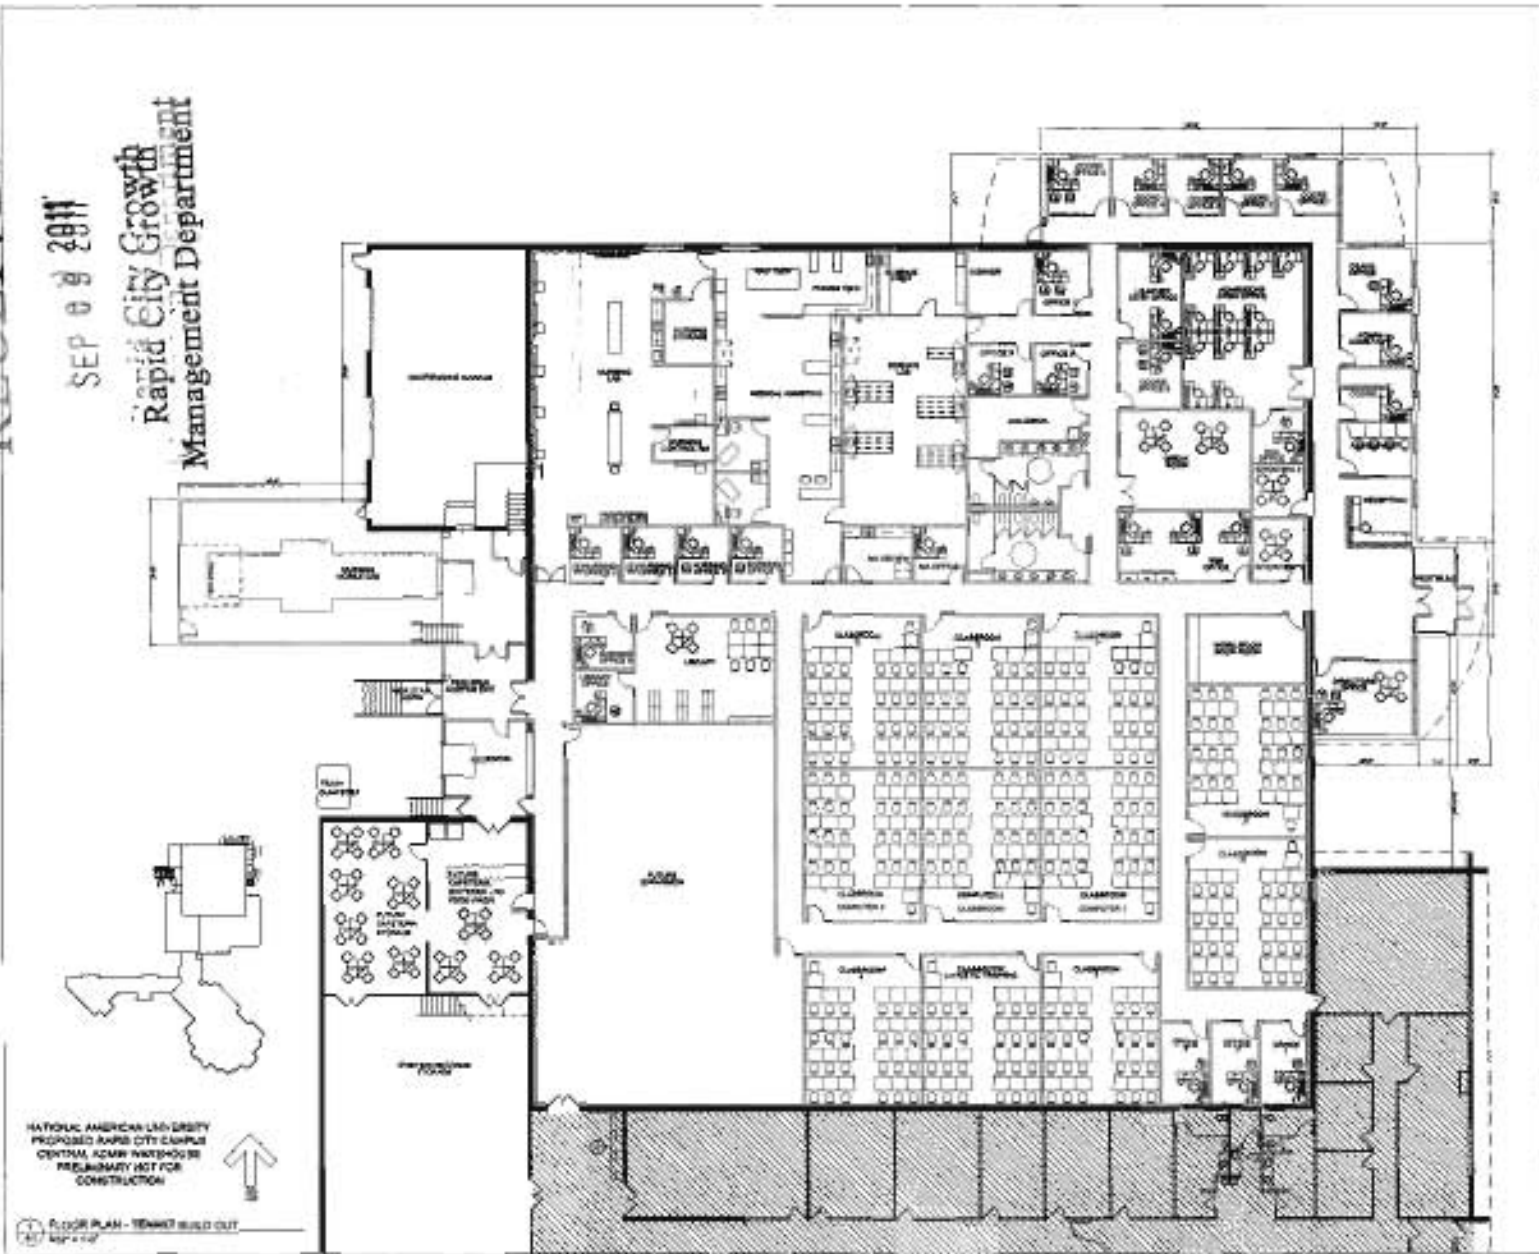

ARCHITECTURE
INTERIOR DESIGN

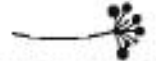

INSIDE OUTSIDE
ARCHITECTURE, INC.

Leo E. Kuegel
18608 152nd AVE. N.
DAYTON, MN 55327
763-420-5870

CONSULTANTS

PROJECT

NAU
Proposed
Rapid City Campus
CUP submittal

Rapid City, SD

CONTENTS

ADDITIONS TO
EXISTING
WAREHOUSE AND
INTERIOR SPACE
PLAN

CONSULTANT



FOR CUP SUBMITTAL ONLY
NOT FOR CONSTRUCTION
State Registration #10961
Date 09/09/2011

A1

© COPYRIGHT 2011 BY
This plan is unregistered and shall be used
only for the building described and
it shall not be copied or reproduced without express
permission. Leo E. Kuegel/Inside Outside Architecture, Inc.