


Plans are reviewed for general conformance with applicable governmental regulations, stipulations, design criteria and engineering standards. The City of Rapid City does not certify the suitability, adequacy or completeness of the plans or design, which are the responsibility of the engineer of record. All necessary permits shall be obtained prior to construction of the proposed public improvements.

Engineering Review: _____ Date: _____
Comments: _____

Submit: 9.30.11-PRELIMINARY PLAT SUBMITTAL

Revisions:

Internal Job No:	Designed By:	Drawn By:
11-0562	TC	PMW
Surveyed By:	Survey Date:	
RENNER & ASSOC.	09/2011	

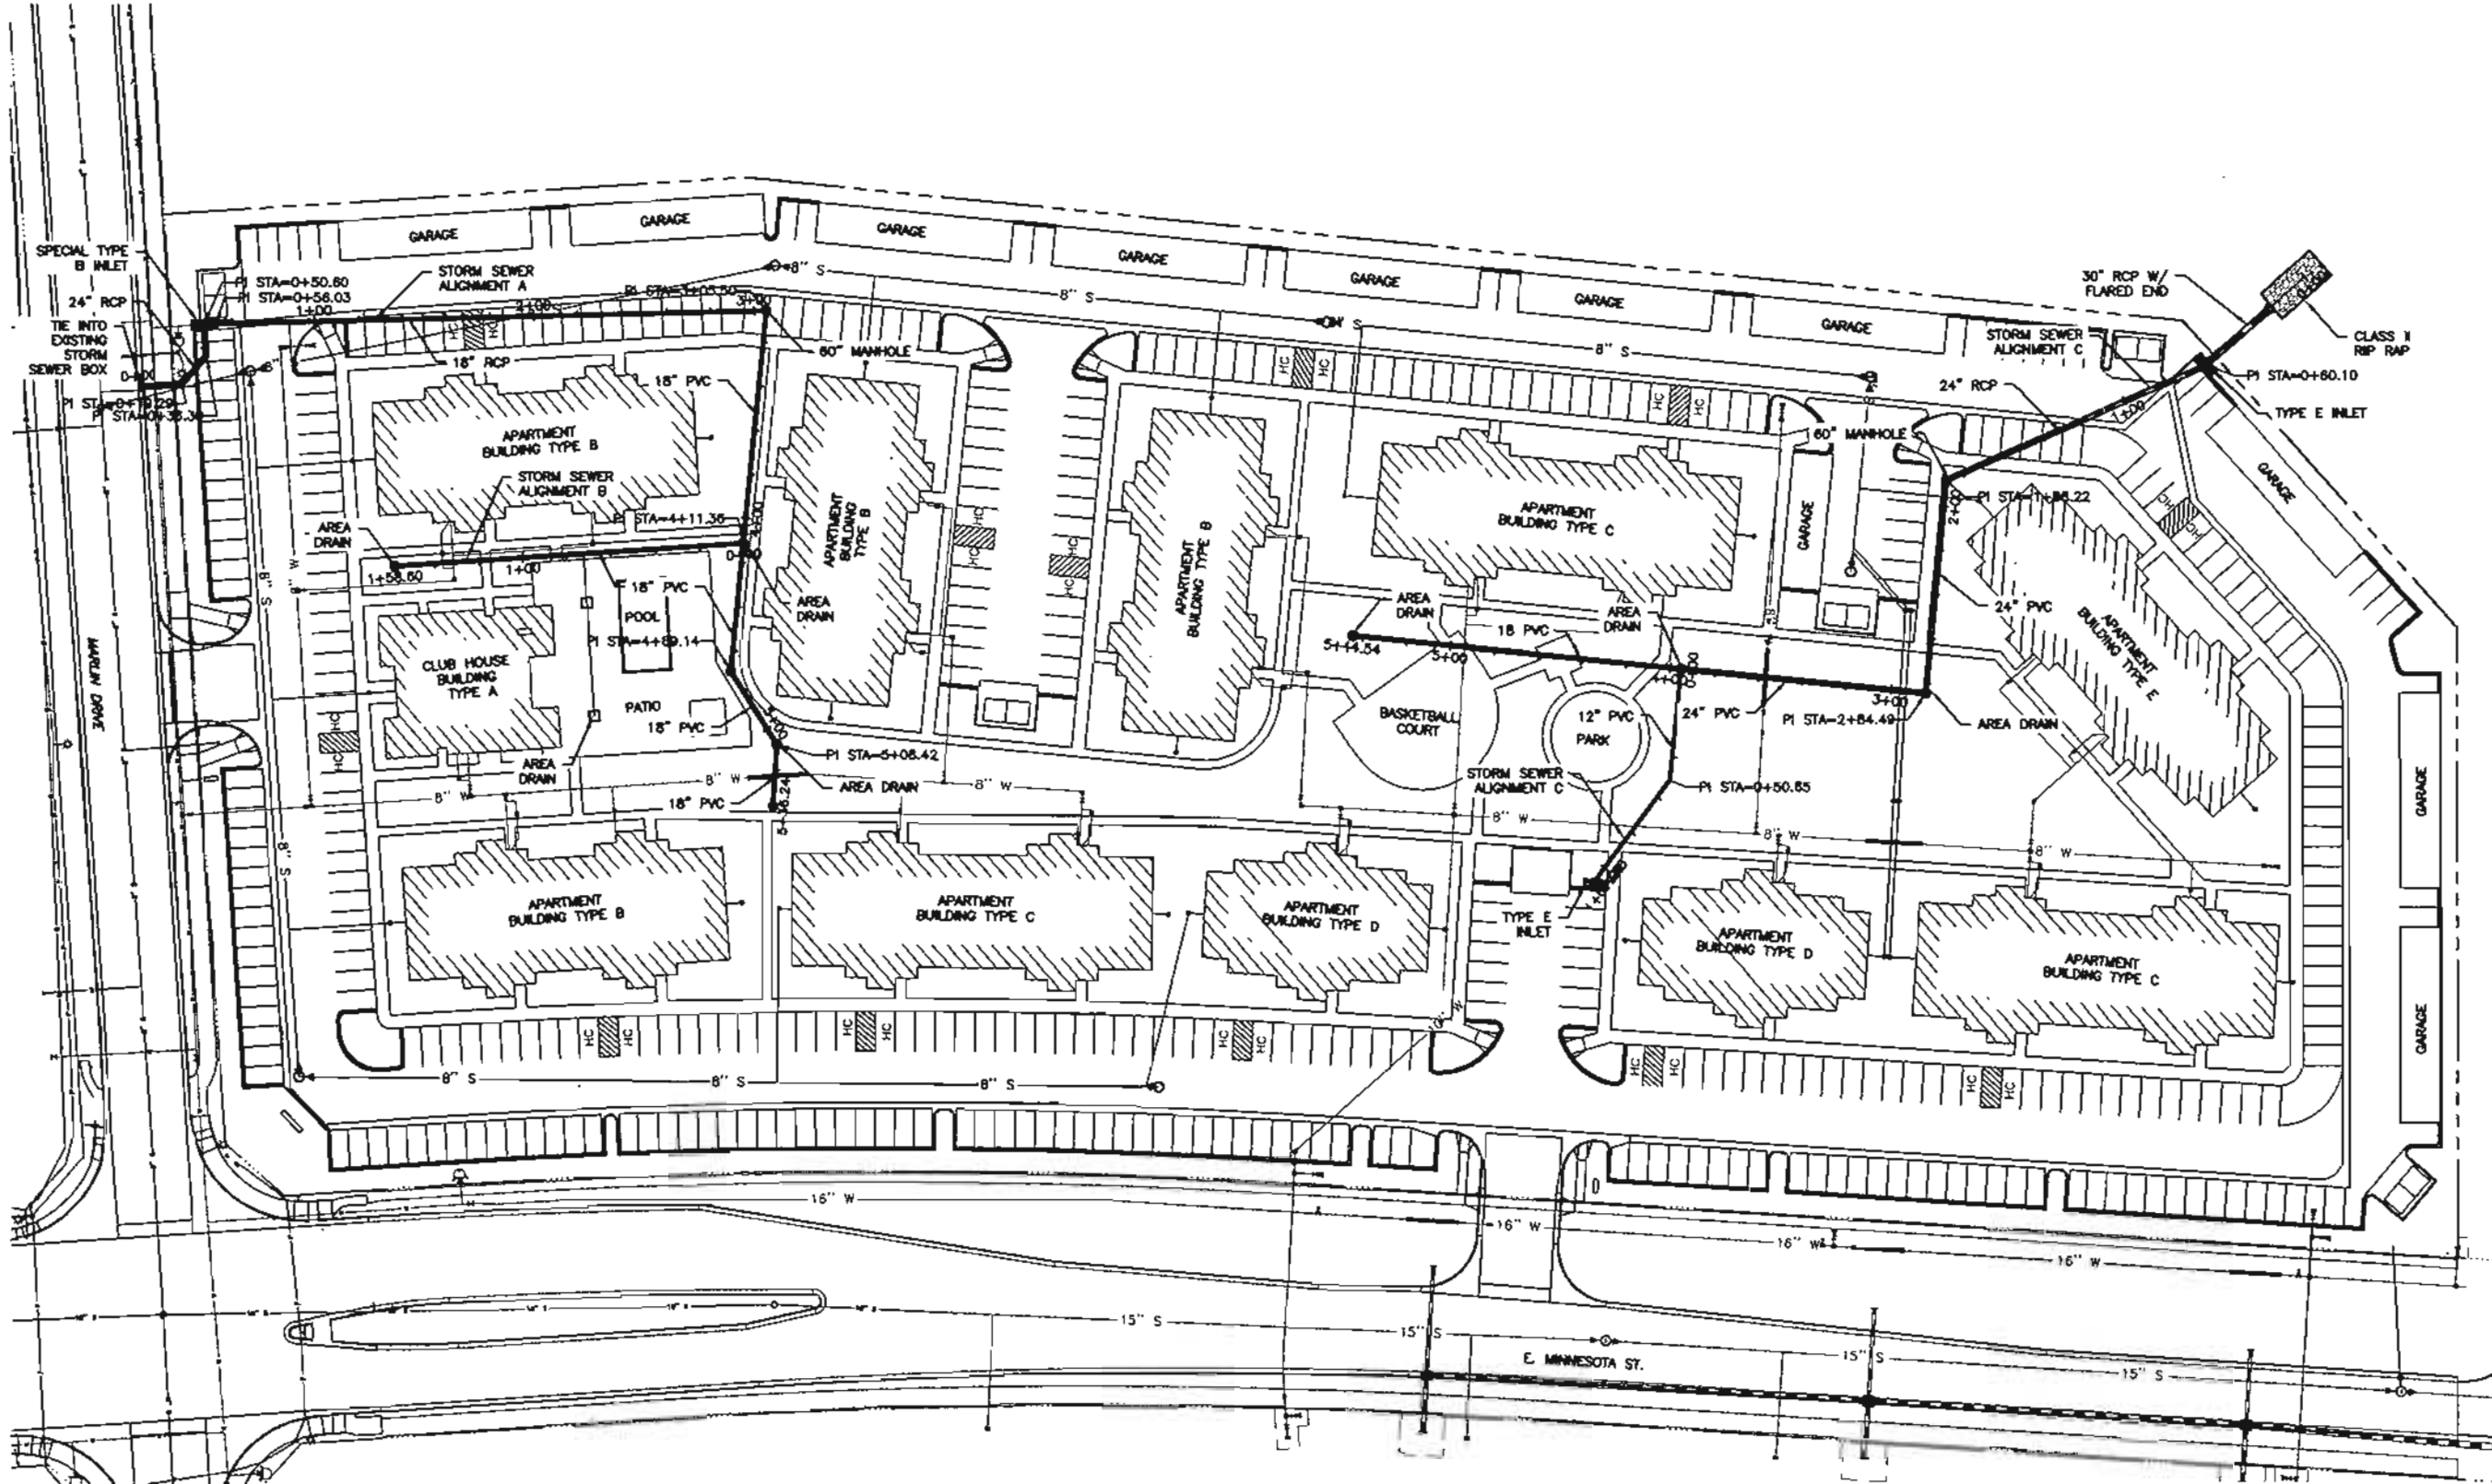

FOR REVIEW ONLY

DREAM DESIGN
INTERNATIONAL, INC.
ENGINEERING, LANDSCAPE ARCHITECTURE,
LAND PLANNING, CONSTRUCTION ADMINISTRATION
528 KANSAS CITY STREET, SUITE 4, RAPID CITY, SD 57701
PHONE: (605) 348-0538 FAX: (605) 348-0545 WWW.DREAMDESIGNINC.COM



GATEWAY APARTMENTS
RAPID CITY, SOUTH DAKOTA



SEP 30 2011

CITY OF RAPID CITY
DEVELOPMENT SERVICES

Plans are reviewed for general conformance with applicable governmental regulations, stipulations, design criteria and engineering standards. The City of Rapid City does not certify the suitability, adequacy or completeness of the plans or design, which are the responsibility of the engineer of record. All necessary permits shall be obtained prior to construction of the proposed public improvements.

Engineering Reviewer: _____ Date: _____
COMMENTS: _____

Submittal:	9.30.11-PRELIMINARY PLAT SUBMITTAL
Revision:	
Internal Job No.:	11-0592
Designed By:	TC
Drawn By:	PMW
Surveyed By:	RENNER & ASSOC.
Survey Date:	09/2011

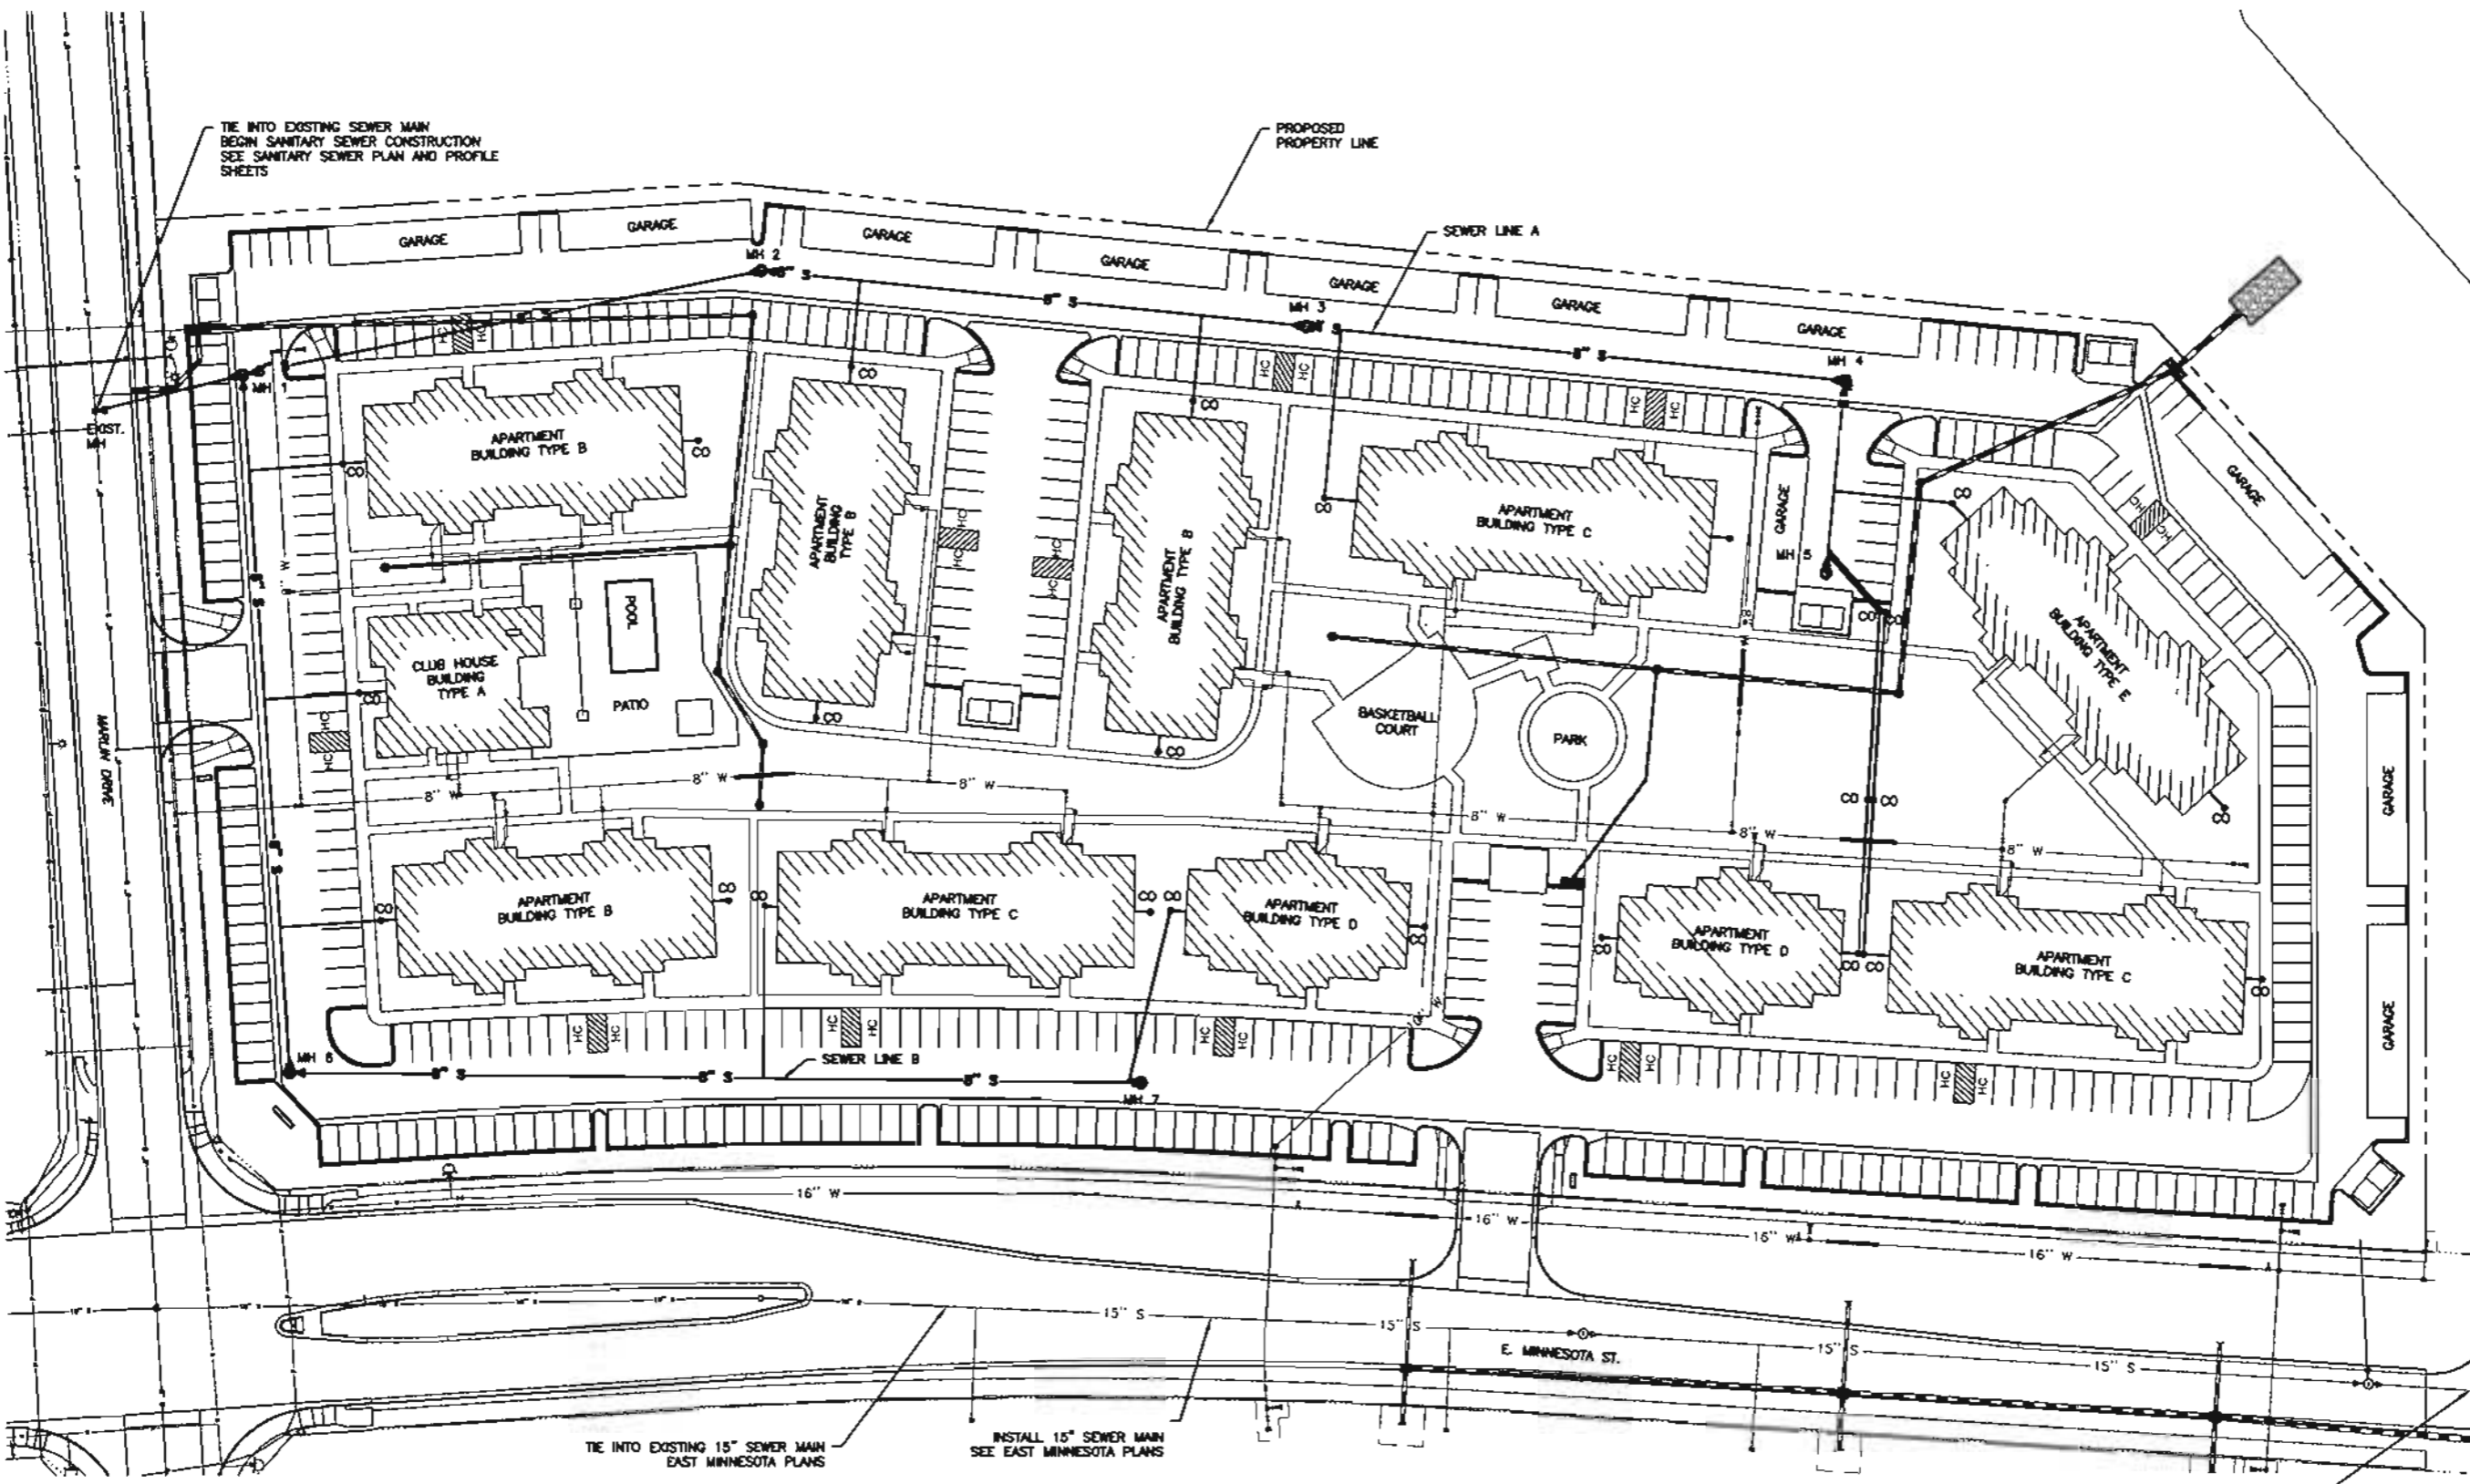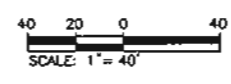

FOR REVIEW ONLY

DREAM DESIGN
INTERNATIONAL, INC.
ENGINEERING, LANDSCAPE ARCHITECTURE,
LAND PLANNING, CONSTRUCTION ADMINISTRATION
528 KANSAS CITY STREET, SUITE 4, RAPID CITY, SD 57701
PHONE: (605) 348-0538 FAX: (605) 348-0545 WWW.DREAMDESIGNING.COM

REMOVED

SEP 30 2011
Project Name: Gateway Apartments
Rapid City Growth Management Department
RAPID CITY, SOUTH DAKOTA

OVERALL SEWER PLAN

